




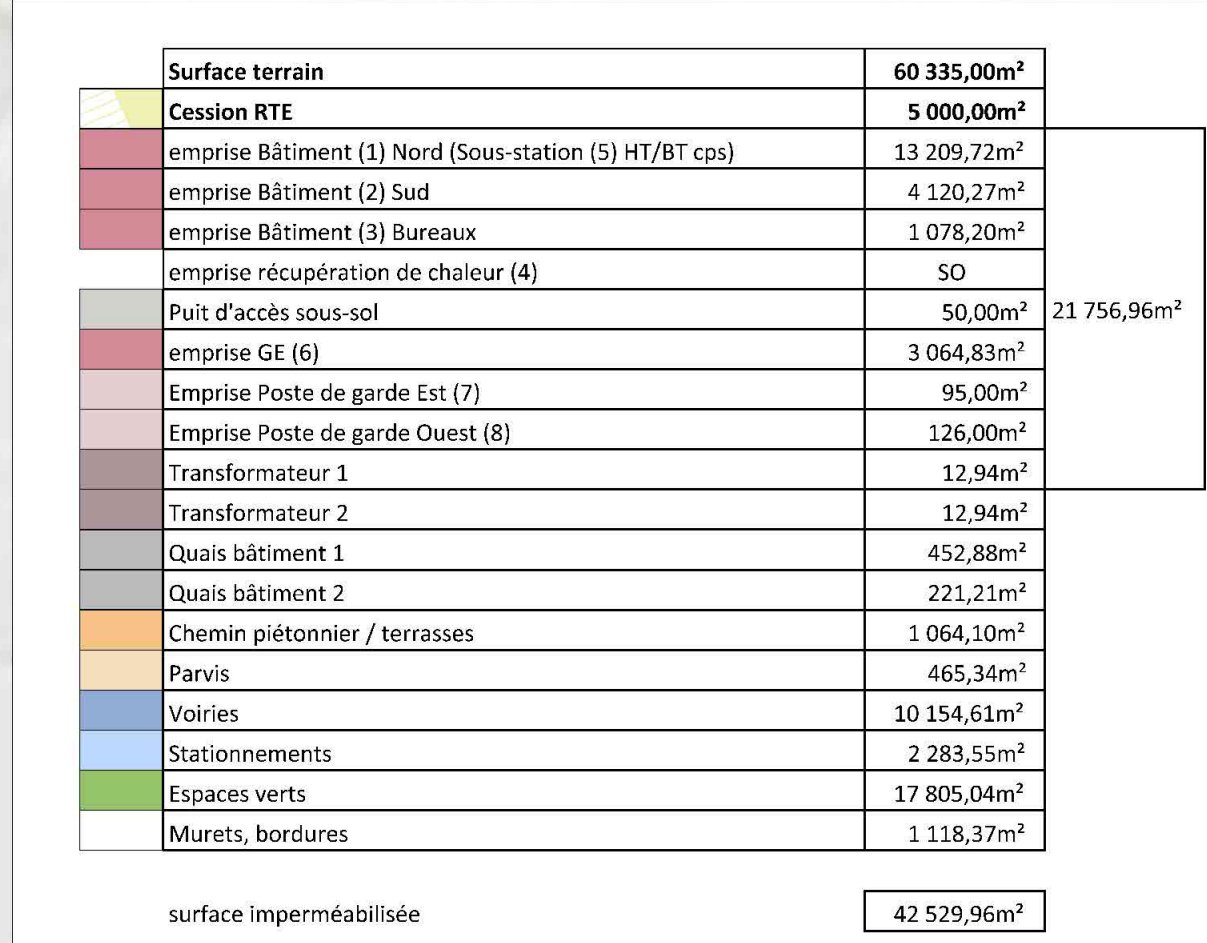

EXPERT EN DATA CENTERS

CEZANNE

Permis de construire

04-PC 02c

mai 2025

04-PC 02c

mai 2025



TELEHOUSE

137 Bd Voltaire
75011 PARIS
01.56.06.40.30



ADRESSE PROJET CEZANNE

Alfée de la broquette
13170 LES PENNES
MIRABEAU

APL DATA CENTER

106, Avenue Marx Dormoy
92120 Montrouge
01.46.94.91.00

INGENIERIE 84

1 rue Roland MORENO BP
27129
26018 VALENCE CEDEX 9,
France.

INGENIERIE 84

BP 40217 - 40 Avenue de la
Tère D'A
84306 CAVAILLON CEDEX

ATELIER PATRICK RICHEY

Bat. A2 Centre de vie Agora,
Les paluds
13400 AUBAGNE
04.42.72.64.27

MasterGrid

1 rue Roland MORENO BP
27129
26018 VALENCE CEDEX 9,
France.

Nom du document						Echelle 1/500			
GROUND PLAN SURFACES						Nom du document :			
PLAN DE MASSE SURFACES									
PROJET	EMETTEUR	PHASE	ZONE	NIVEAU	LOT	TYPE	NUMERO	INDICE	