


Axe : Projet

Echelle en X : 1/1750

Echelle en Y : 1/1750

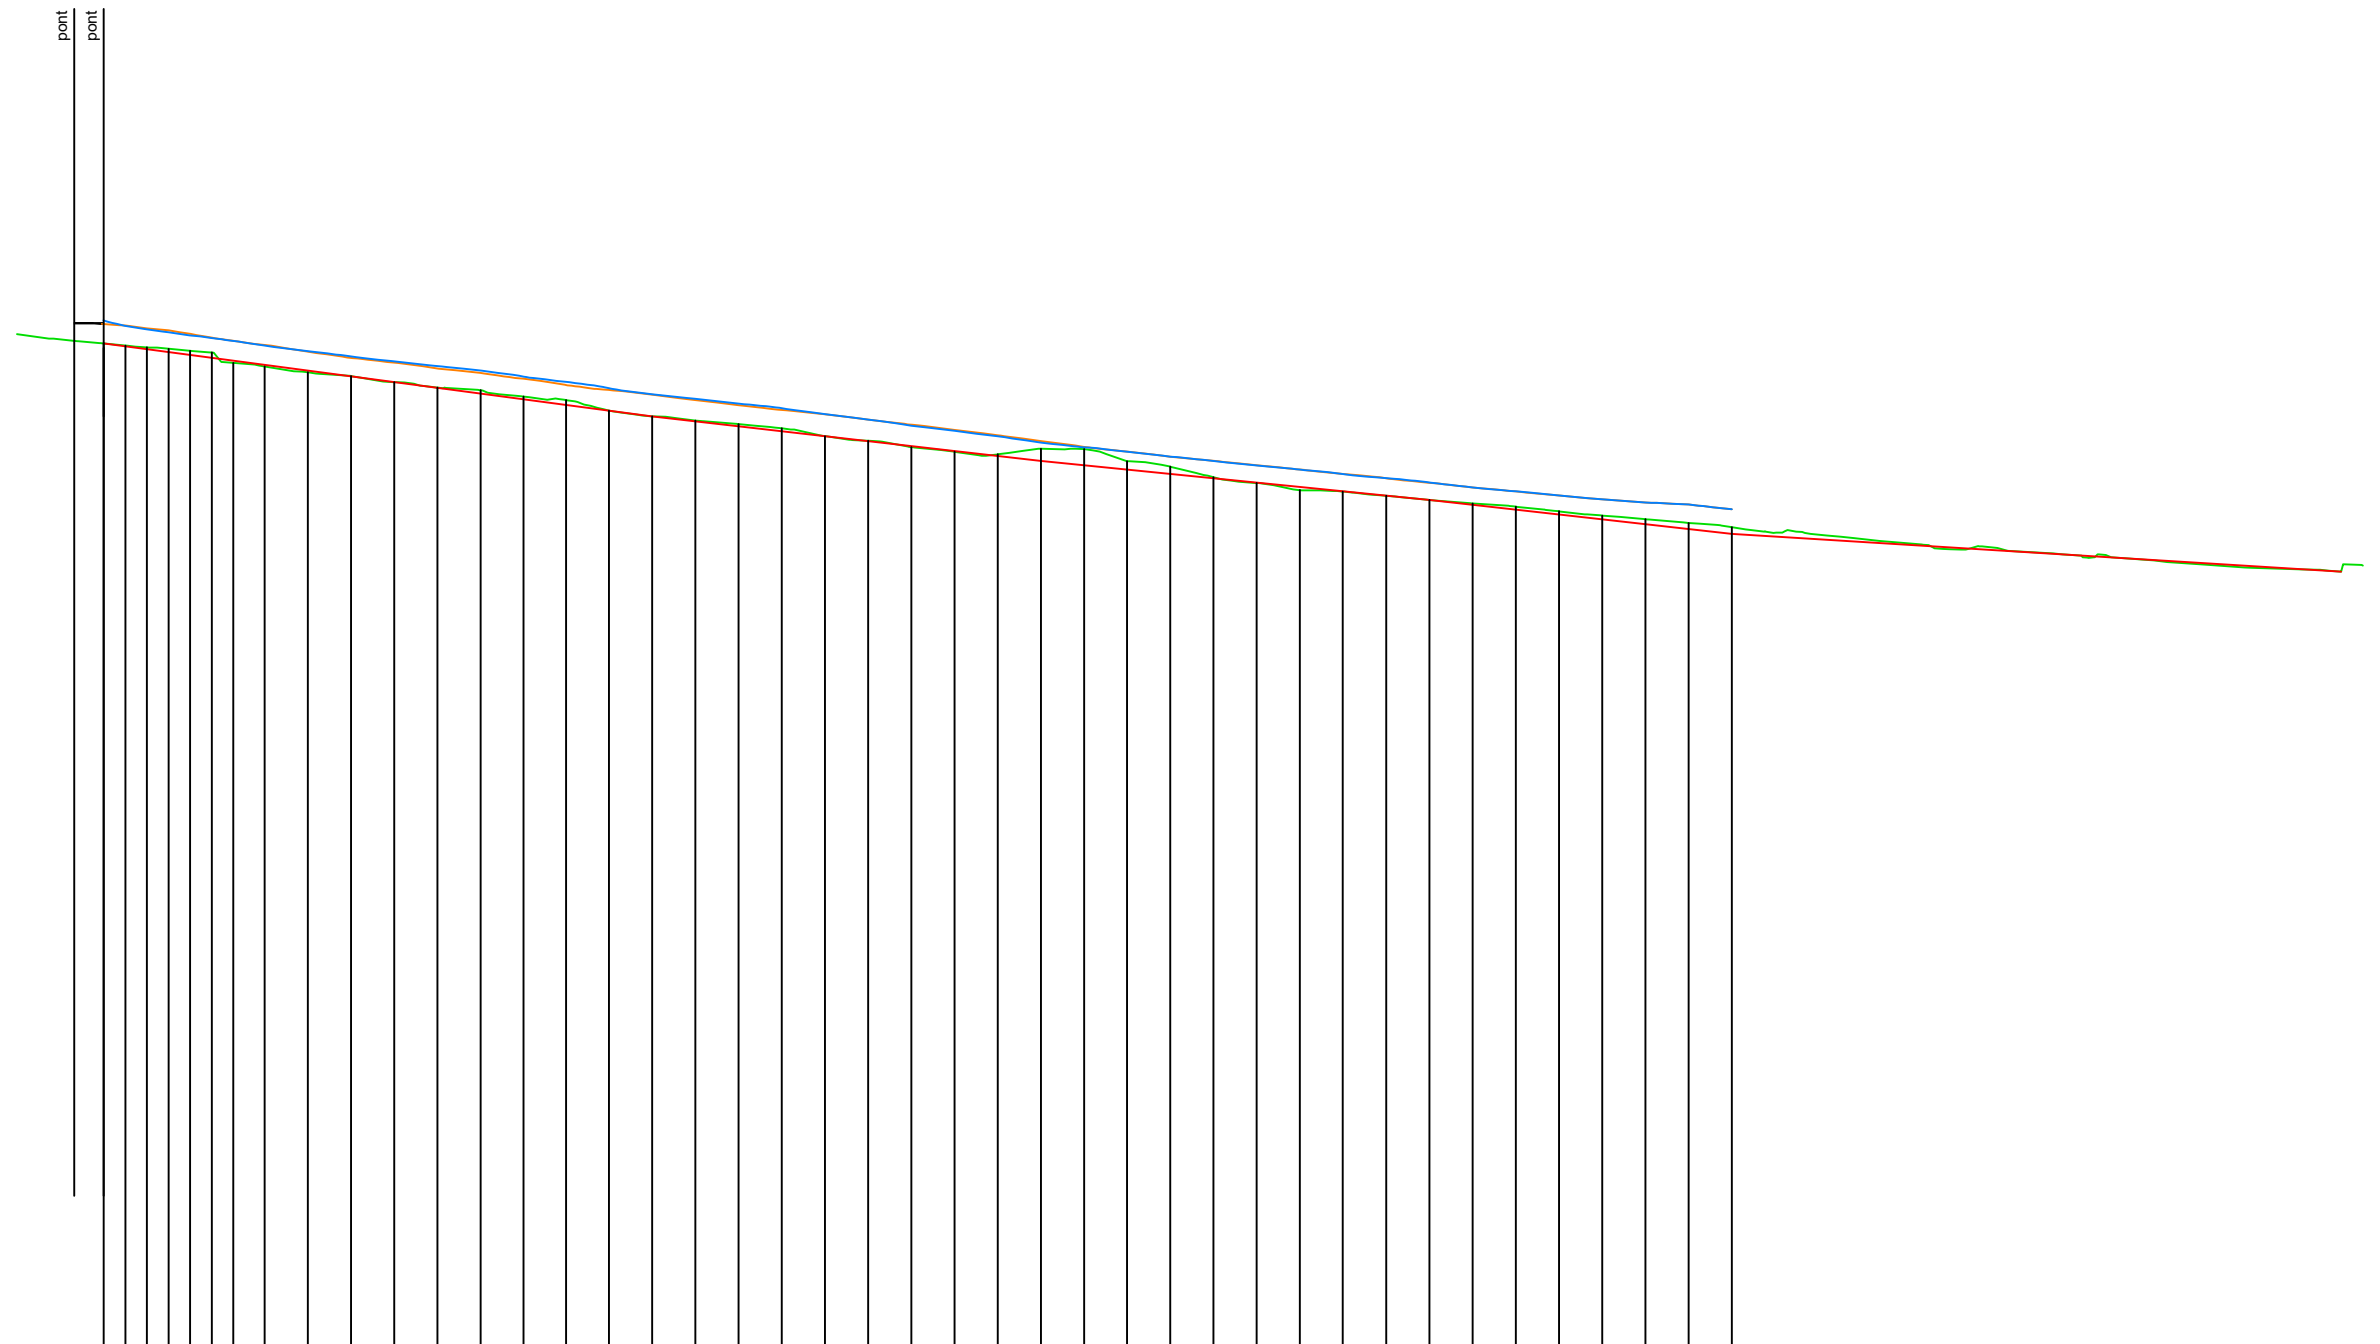

PC : 316.00 m

Profils en travers		P-01	P-01-1	P-01-2	P-01-3	P-01-4	P-01-5	P-01-6	P-02	P-03	P-04	P-05	P-06	P-07	P-08	P-09	P-10	P-11	P-12	P-13	P-14	P-15	P-16	P-17	P-18	P-19	P-20	P-21	P-22	P-23	P-24	P-25	P-26	P-27	P-28	P-29	P-30	P-31	P-32	P-33	P-34	P-35	P-36									
Altitudes TN		548.31	547.83	547.40	547.07	546.66	546.23	545.80	543.01	541.63	540.77	539.37	538.10	537.49	536.01	535.22	532.79	531.45	530.49	529.66	528.66	526.85	525.77	524.33	523.25	522.66	521.12	520.11	519.12	518.12	517.32	516.01	514.35	514.01	513.03	512.12	511.29	509.86	509.46	508.48	507.62	506.77	505.77									
Altitudes Projet		548.31	547.65	546.98	546.32	545.66	544.99	544.33	543.36	542.04	540.71	539.38	538.05	536.72	535.40	534.09	532.77	531.44	530.30	529.15	528.00	526.85	525.70	524.56	523.41	522.26	521.12	520.11	519.12	518.12	517.12	516.12	515.12	514.12	513.12	512.12	510.99	509.86	508.73	507.60	506.47	505.34	504.21	495.51								
Ecartés Projet - TN		0.00	-0.18	-0.41	-0.75	-0.93	-1.24	0.53	0.36	0.40	-0.06	0.01	-0.06	-0.76	-0.61	-1.13	-0.02	-0.01	-0.19	-0.51	-0.66	-0.00	-0.06	0.22	0.16	-0.40	-2.83	-3.75	-1.93	-1.67	-0.20	0.11	0.77	0.11	0.09	0.00	-0.30	-0.68	-0.73	-0.88	-1.15	-1.43	-1.56	0.00								
Ecartés RG - Projet		4.79	4.80	5.01	4.91	4.66	4.57	4.57	4.55	4.41	4.27	4.48	4.50	4.74	4.75	4.61	4.76	5.02	4.91	4.91	4.94	5.04	5.01	4.97	4.89	4.80	4.60	4.27	4.17	4.00	4.02	4.02	4.00	4.01	3.99	3.97	4.00	4.00	4.19	4.40	4.60	5.05	5.70	5.70								
Ecartés RD - Projet		5.26	4.71	4.56	4.56	4.51	4.57	4.57	4.43	4.49	4.59	4.75	5.04	5.29	5.25	5.32	5.18	5.12	5.20	5.25	5.31	5.12	5.00	4.74	4.67	4.56	4.26	4.19	4.14	4.01	3.98	3.98	4.00	3.99	4.01	4.03	4.00	4.21	4.40	4.60	5.05	5.70	5.70									
Abscisses		20.08	25.08	30.08	35.08	40.08	45.08	50.08	57.35	67.32	77.32	87.35	97.35	107.33	117.27	127.13	137.07	147.07	157.07	167.07	177.07	187.05	197.05	207.05	217.04	227.04	237.00	247.04	257.01	267.01	277.01	287.01	296.99	306.96	316.97	327.02	337.02	347.02	357.01	367.01	377.01	387.01	397.01	538.10								
Distances partielles		5.00	5.00	5.00	5.00	5.00	5.00	5.00	7.27	9.97	10.00	10.03	10.00	9.98	9.94	9.86	9.94	10.00	10.00	10.00	10.00	10.00	10.00	10.00	10.00	10.00	10.04	9.98	10.00	10.00	10.00	10.00	9.98	9.97	10.01	10.05	10.00	10.00	10.00	10.00	10.00	10.00	10.00	141.09								
Pentes et rampes		PENTE L = 126.99 m P = -13.28 %										PENTE L = 89.93 m P = -11.48 %										PENTE L = 90.01 m P = -10.00 %										PENTE L = 70.00 m P = -11.29 %										PENTE L = 141.09 m P = -6.17 %										