


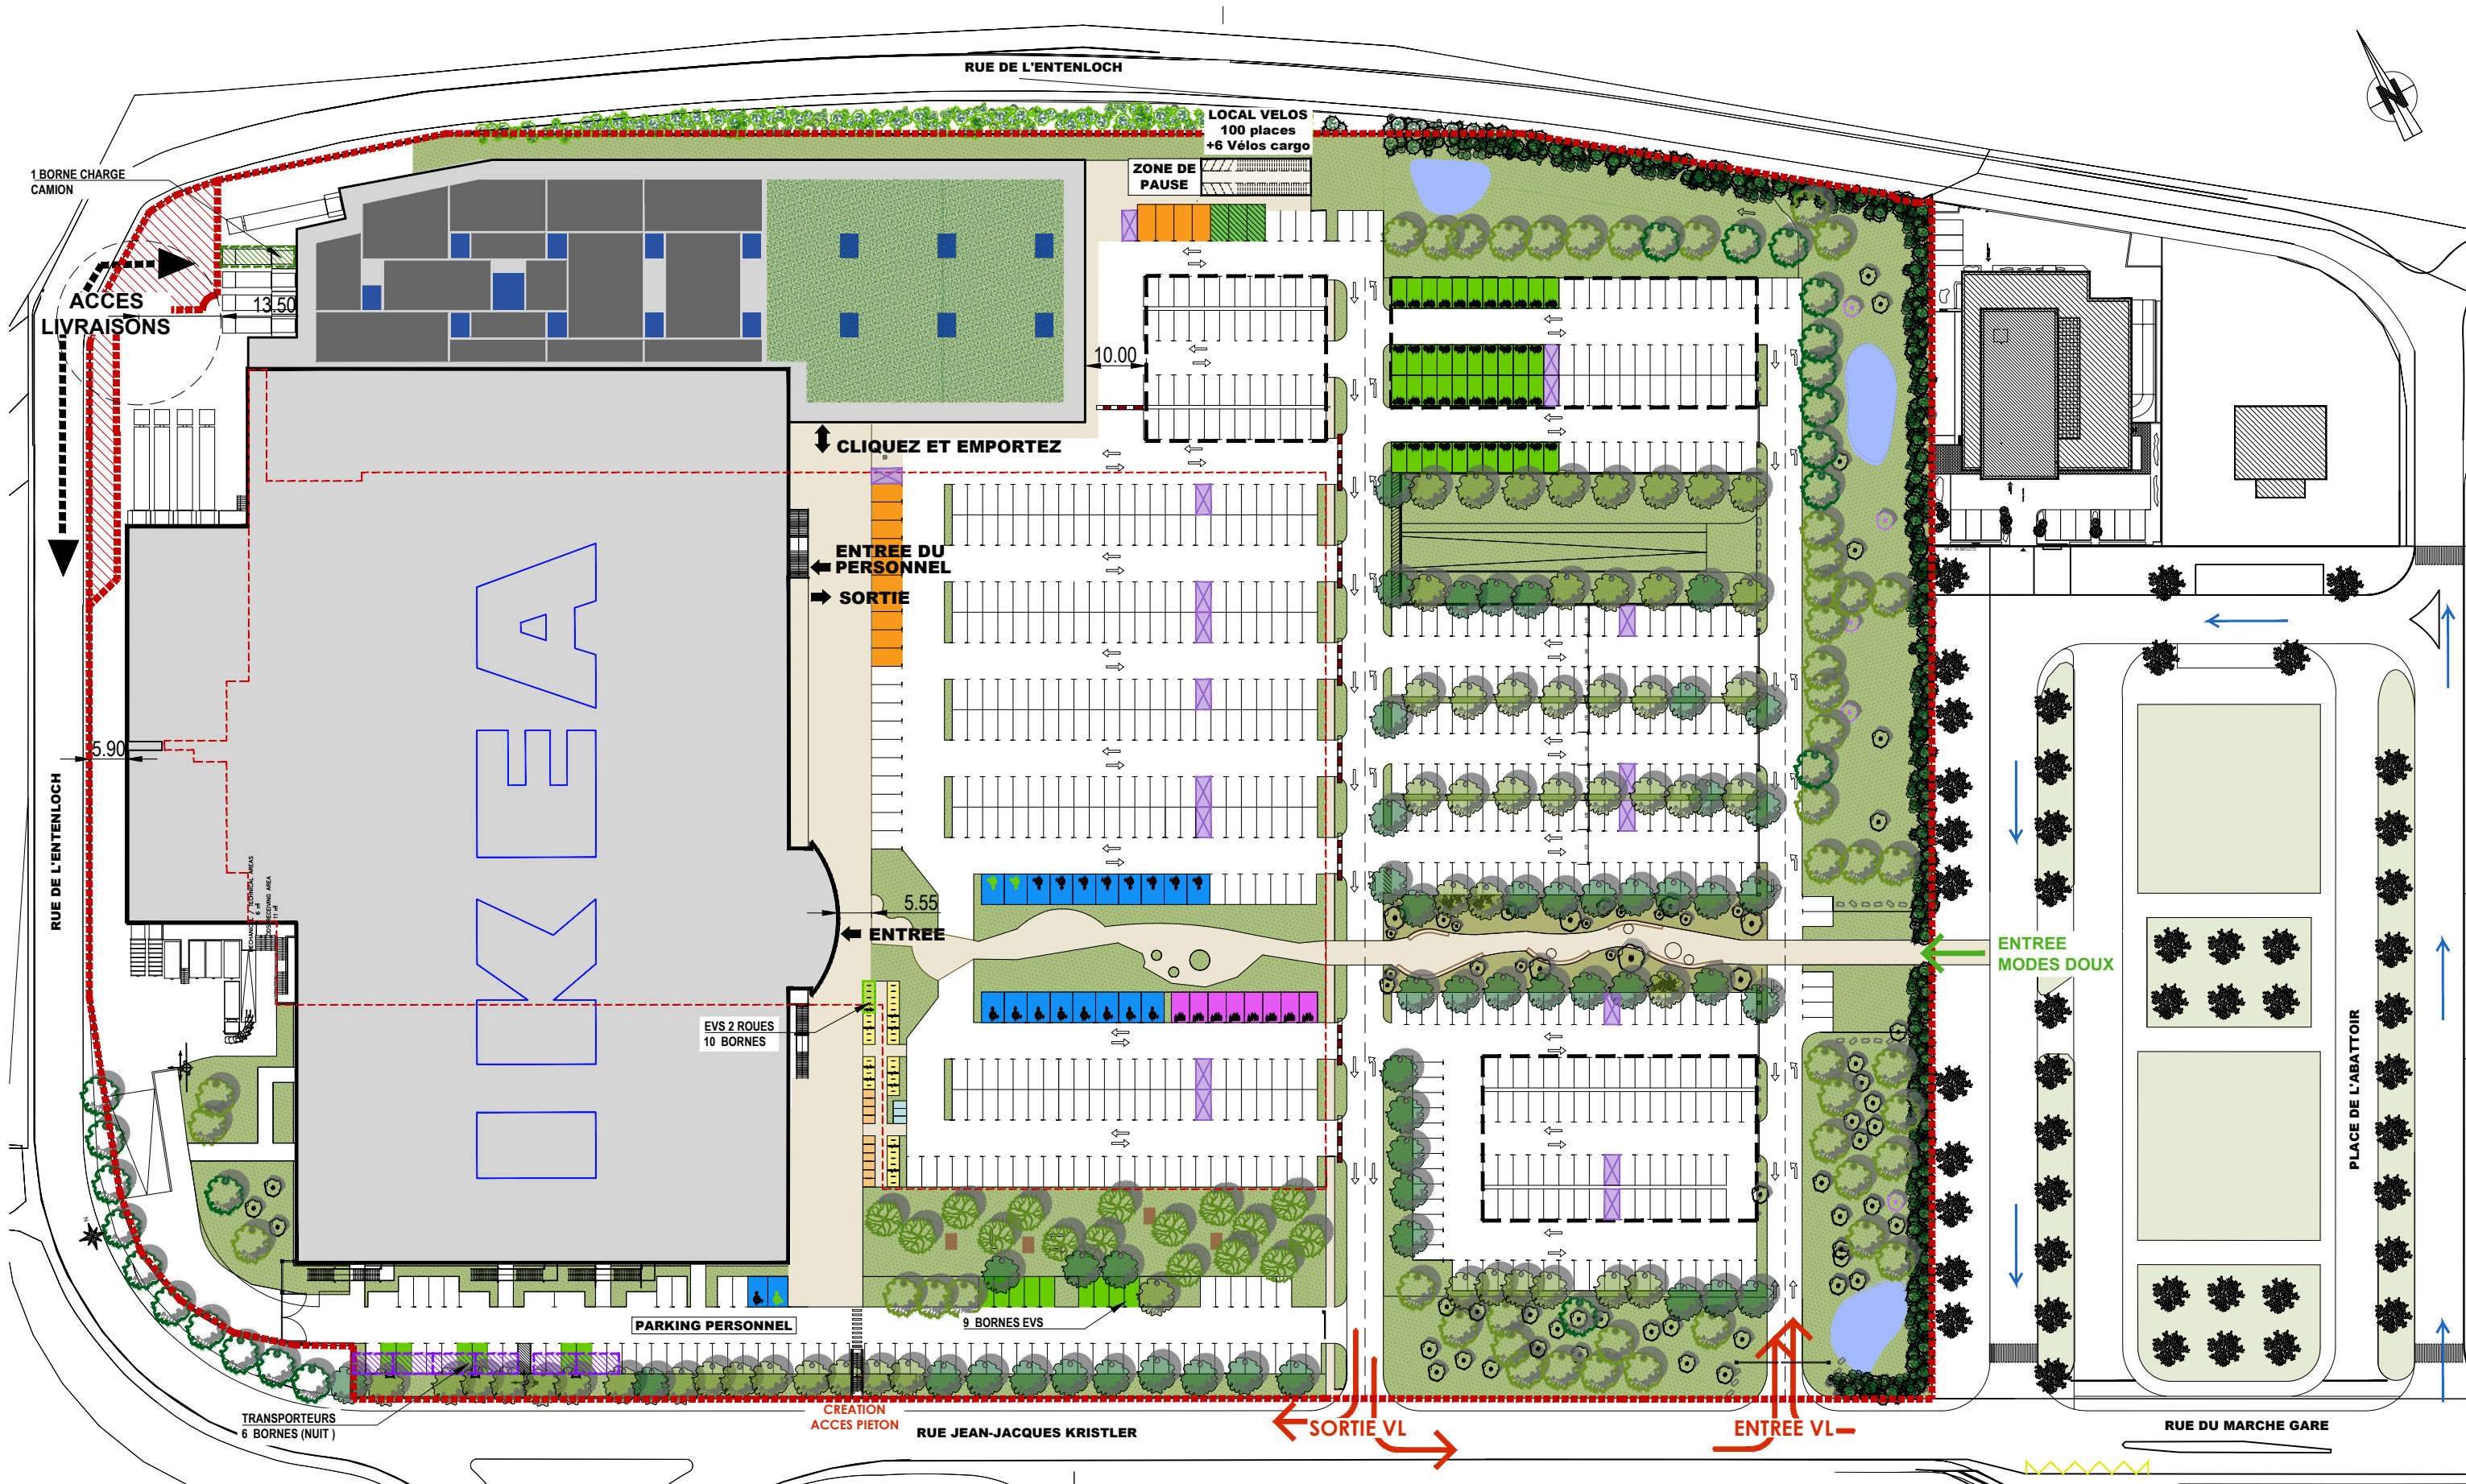

REAMENAGEMENT DU PARKING

ETAT PROJETE - 12/02/2024

REPARTITION DES PLACES

NOMBRE TOTAL DE PLACES DE PARKING : 831 PLACES

PARKING PUBLIC

- PARKING PMR
- PARKING FAMILLES
- PARKING CLICK and COLLECT
- VOITURES ELEC.
- PARKING UTILITAIRE ELEC.

740 PLACES

- 18 PLACES dont 2 ELEC
- 8 PLACES
- 10 PLACES VL
- 4 PLACES UTILITAIRES
- 42 PLACES
- 3 PLACES



PLACES SOUS OMBRIERES

184 PLACES



EMPLACEMENTS CHARIOTS

18 PLACES

PARKING PERSONNEL

- PARKING PMR
- PARKING VOITURE ELEC.

91 PLACES

- 2 PLACES dont 1 ELEC
- 15 PLACES

PARKING 2 ROUES

- VELOS
- DONT ELECTRIQUES
- VELOS CARGOS
- MOTOS

91 PLACES

- 78 PLACES
- 10 PLACES
- 10 PLACES
- 3 PLACES