


1 COUPE AA
1/500

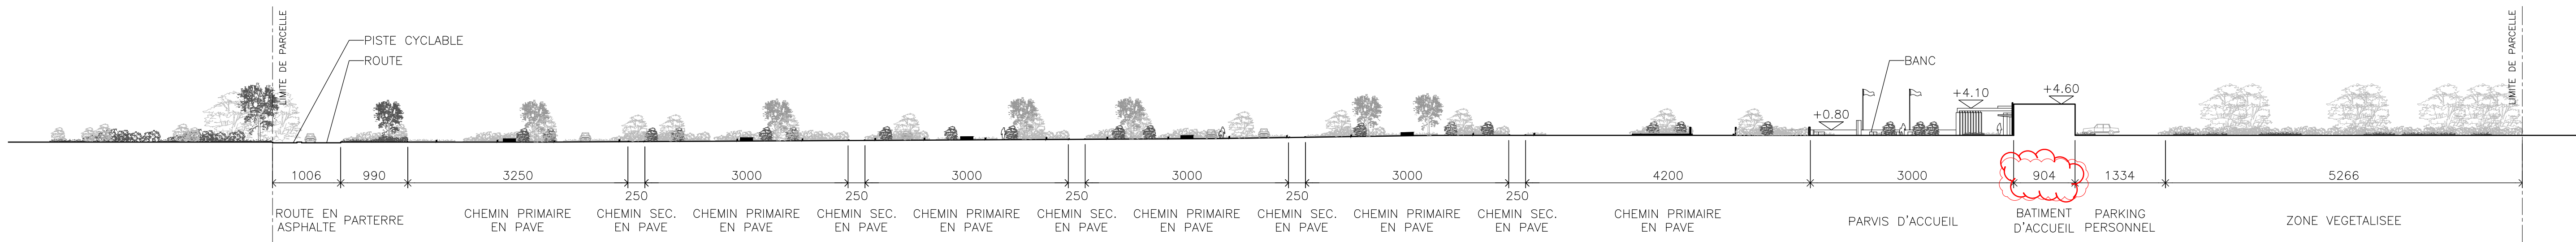

2 COUPE BB
1/500



1 COUPE AA
1/500



2 COUPE BB
1/500