




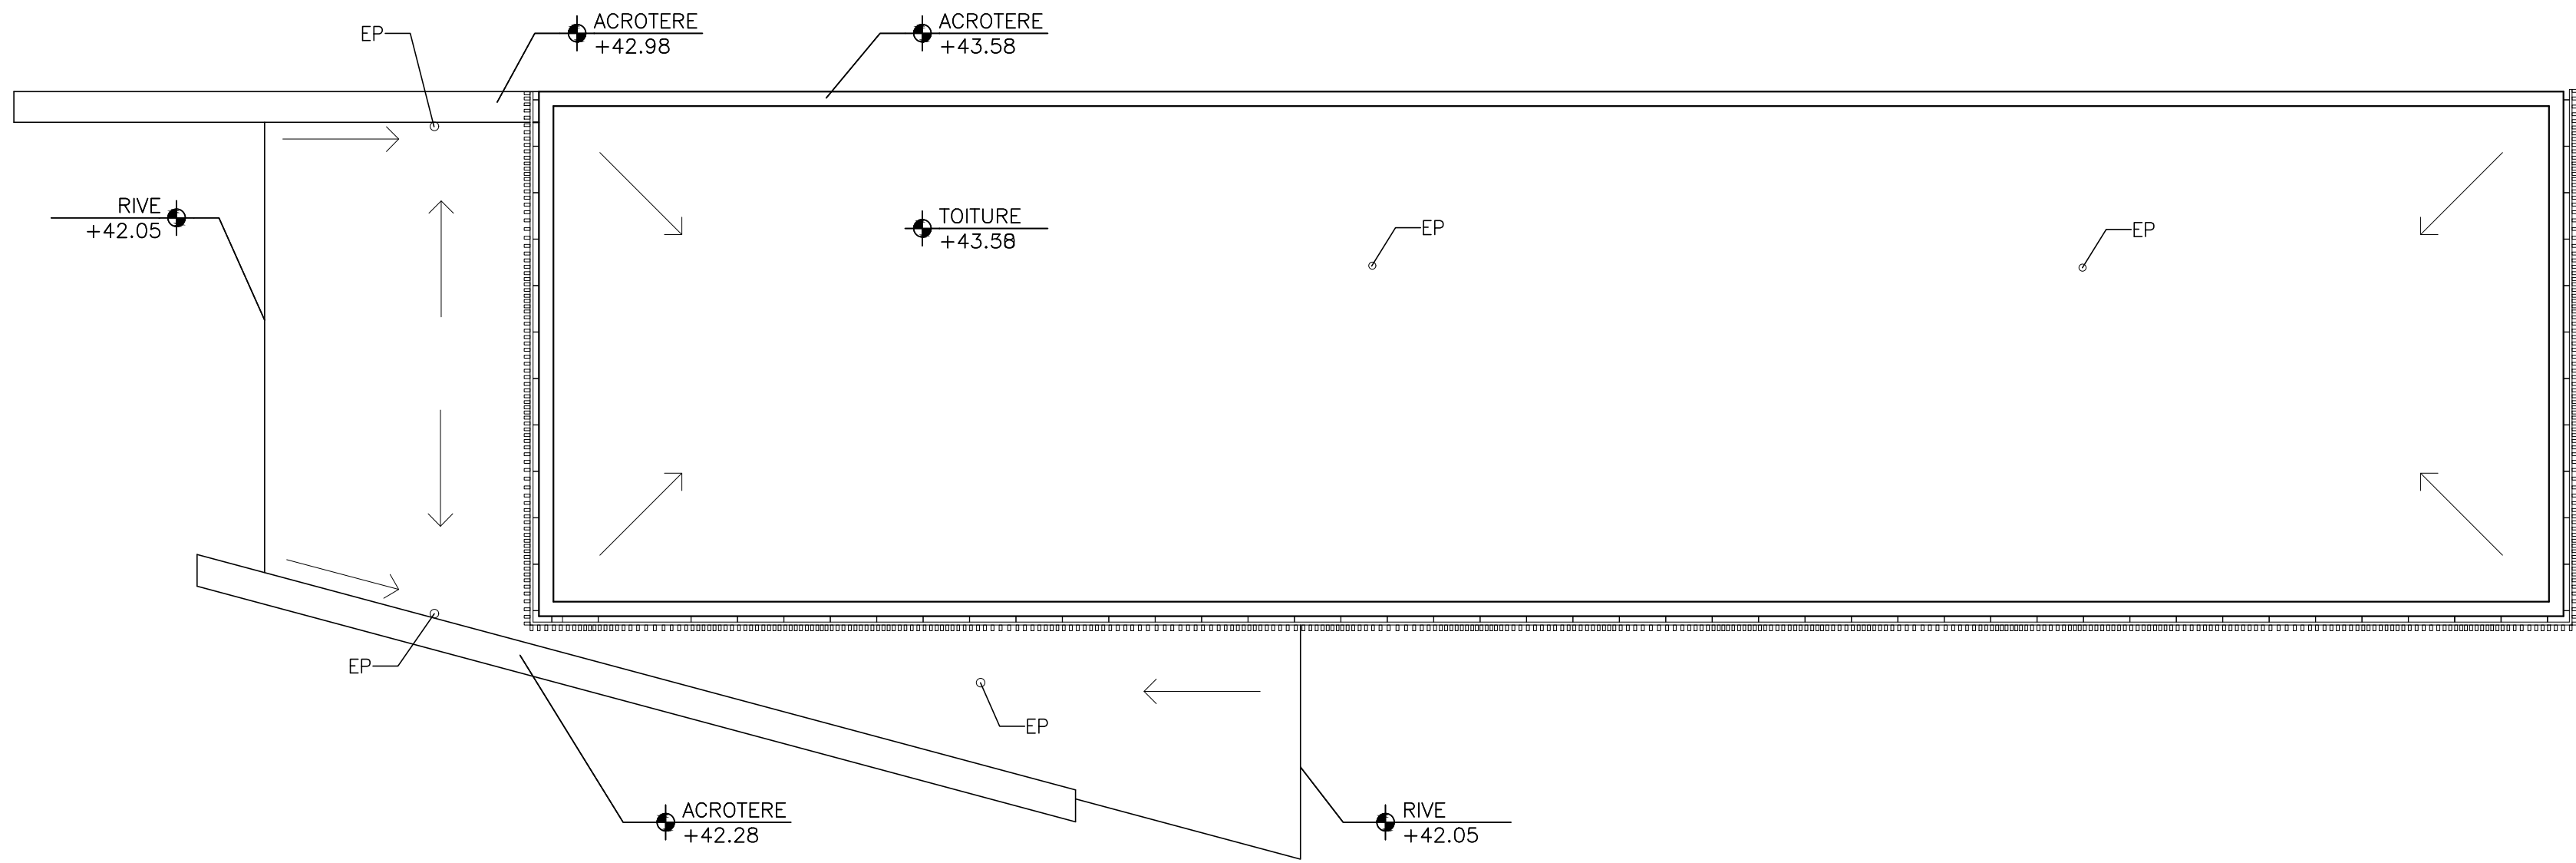


1 PLAN TOITURE
1/100

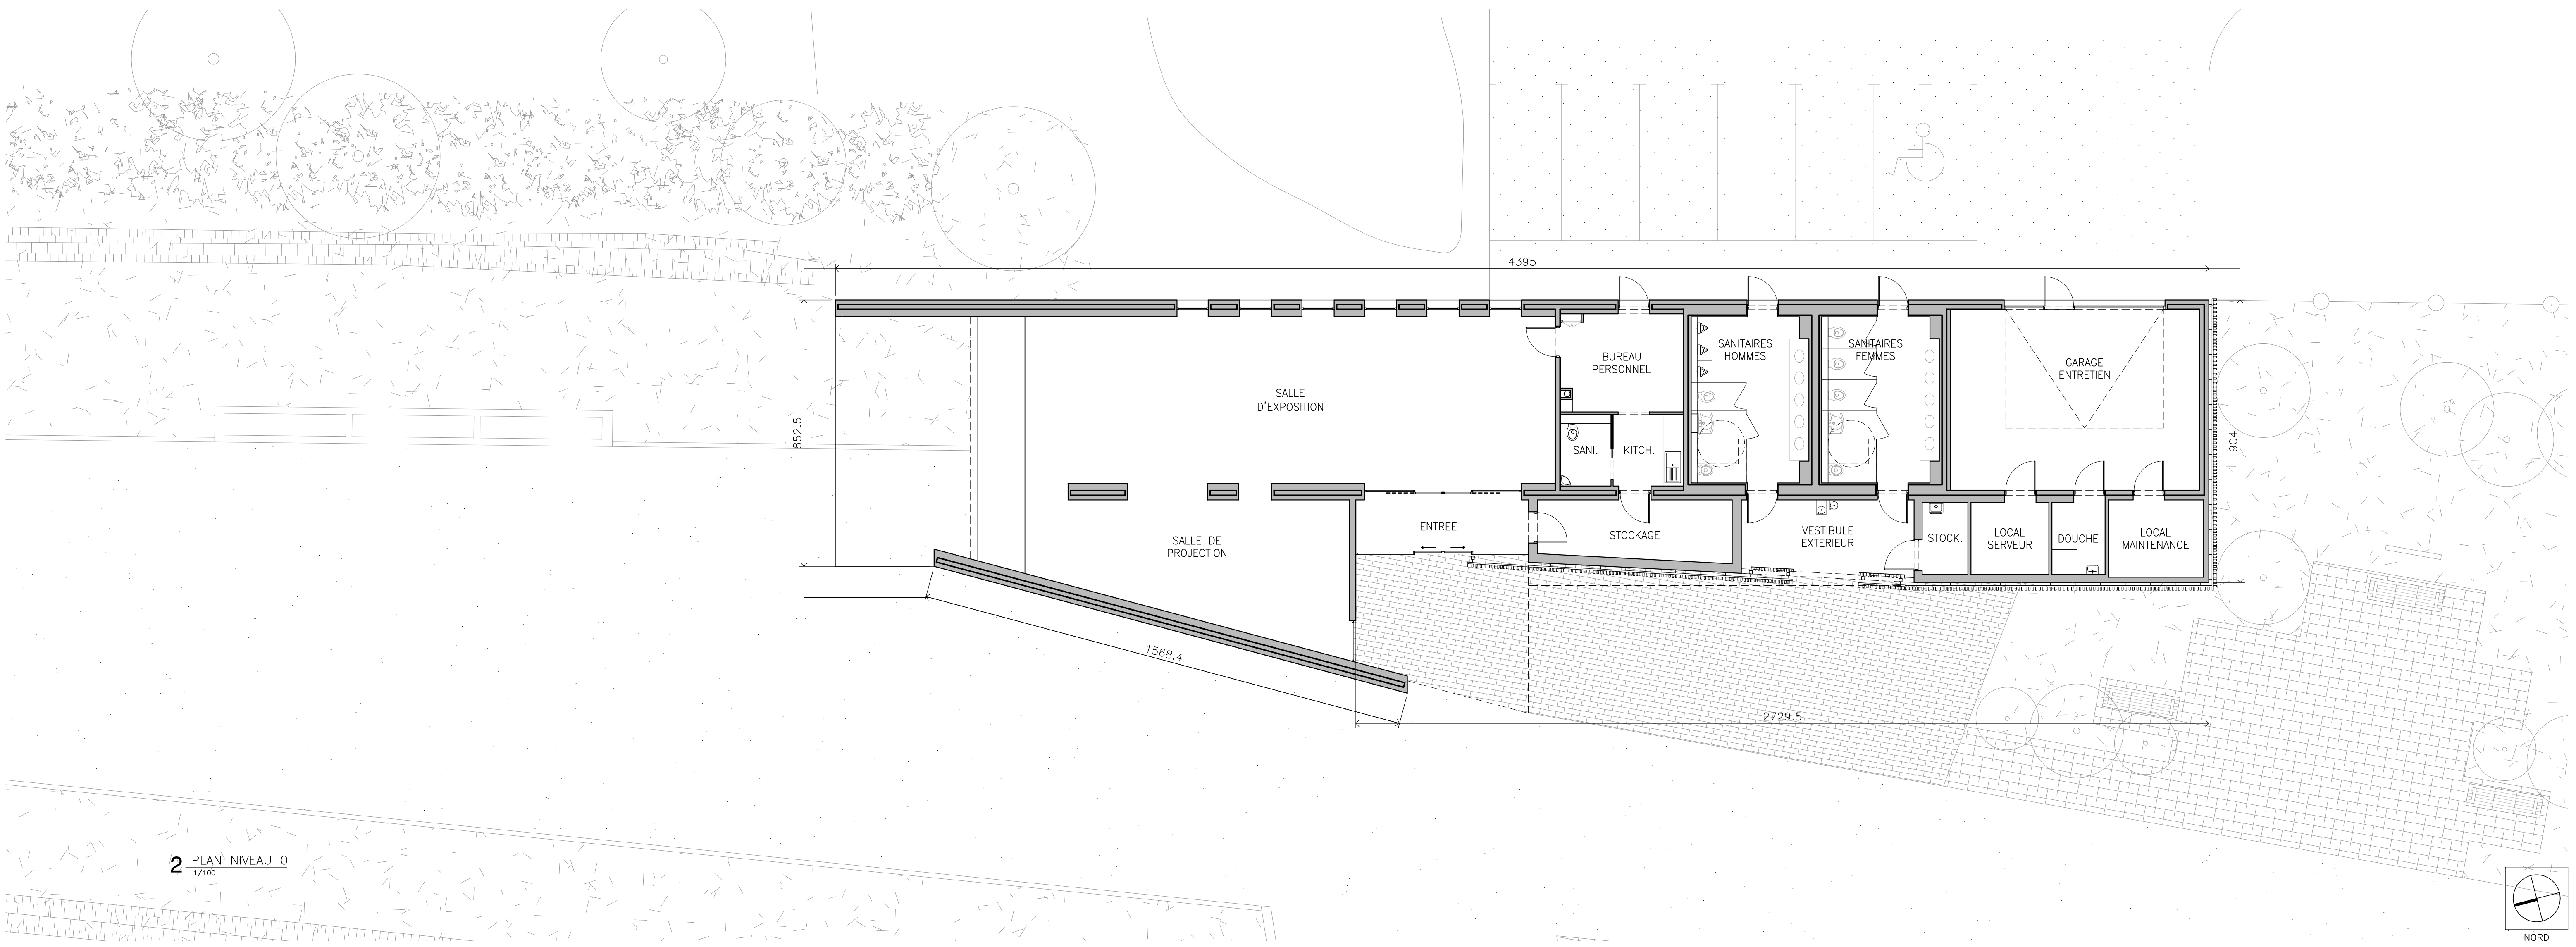


2 PLAN NIVEAU 0
1/100

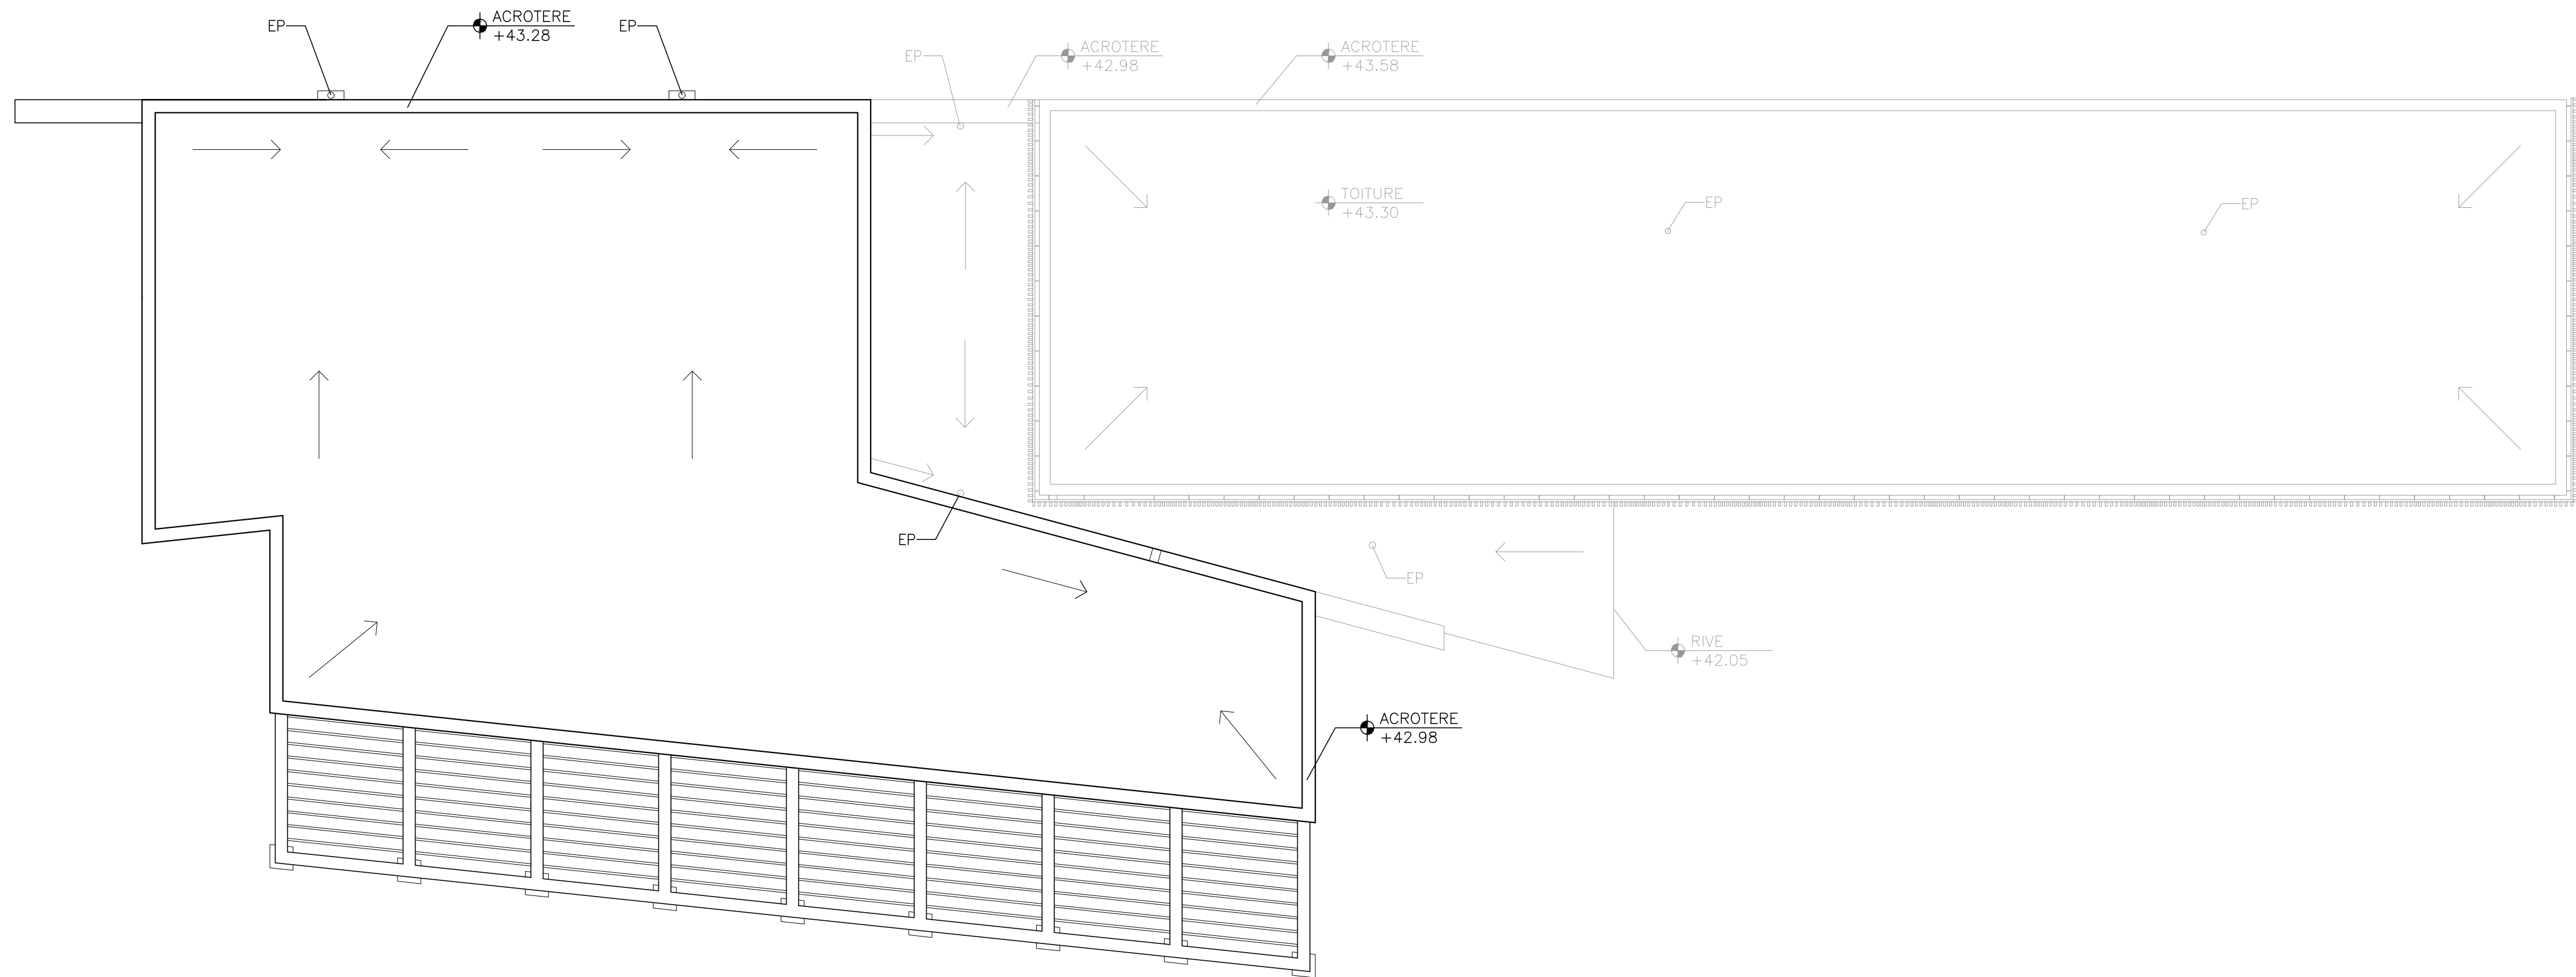


1 PLAN TOITURE
1/100

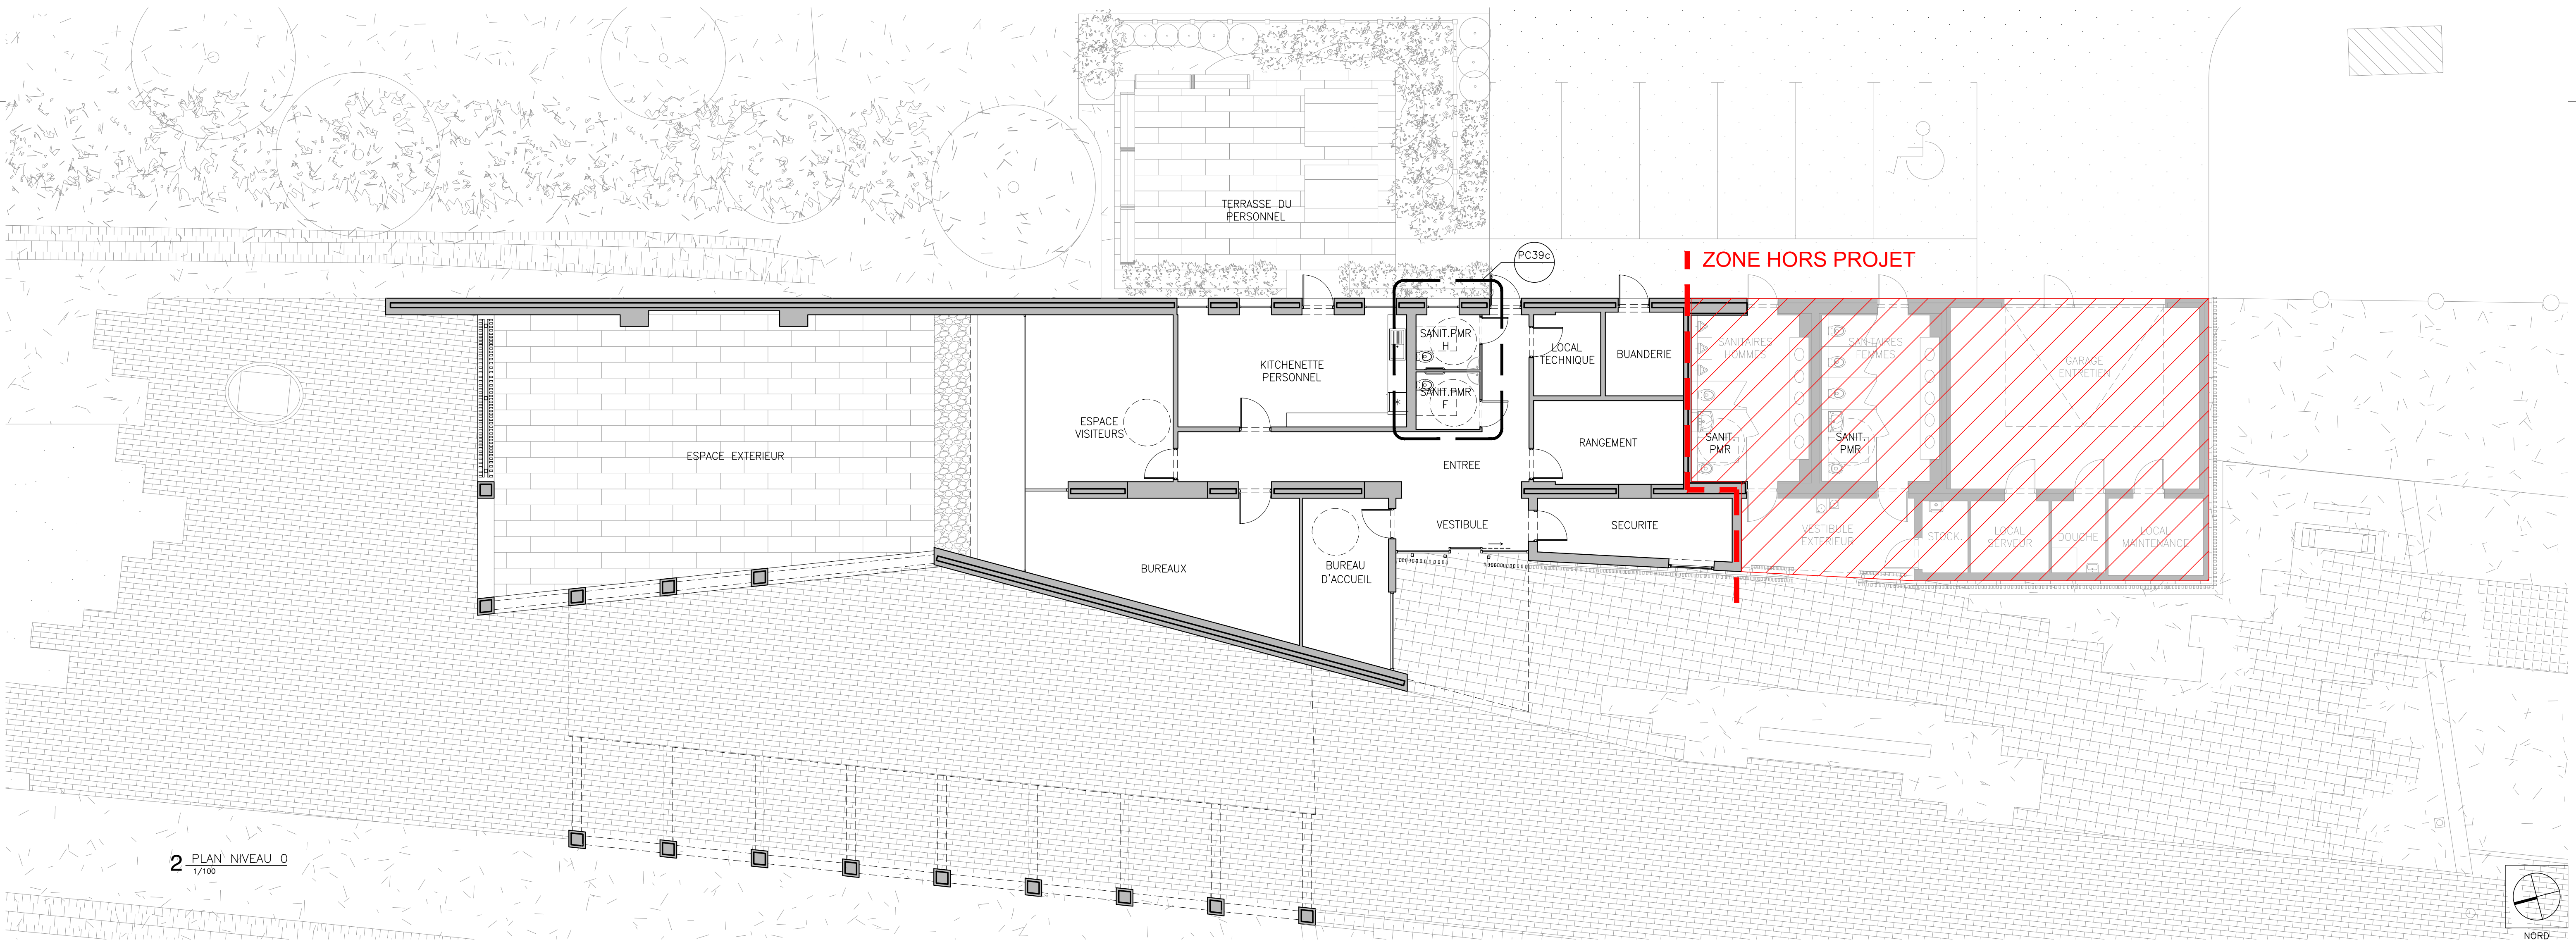


2 PLAN NIVEAU 0
1/100

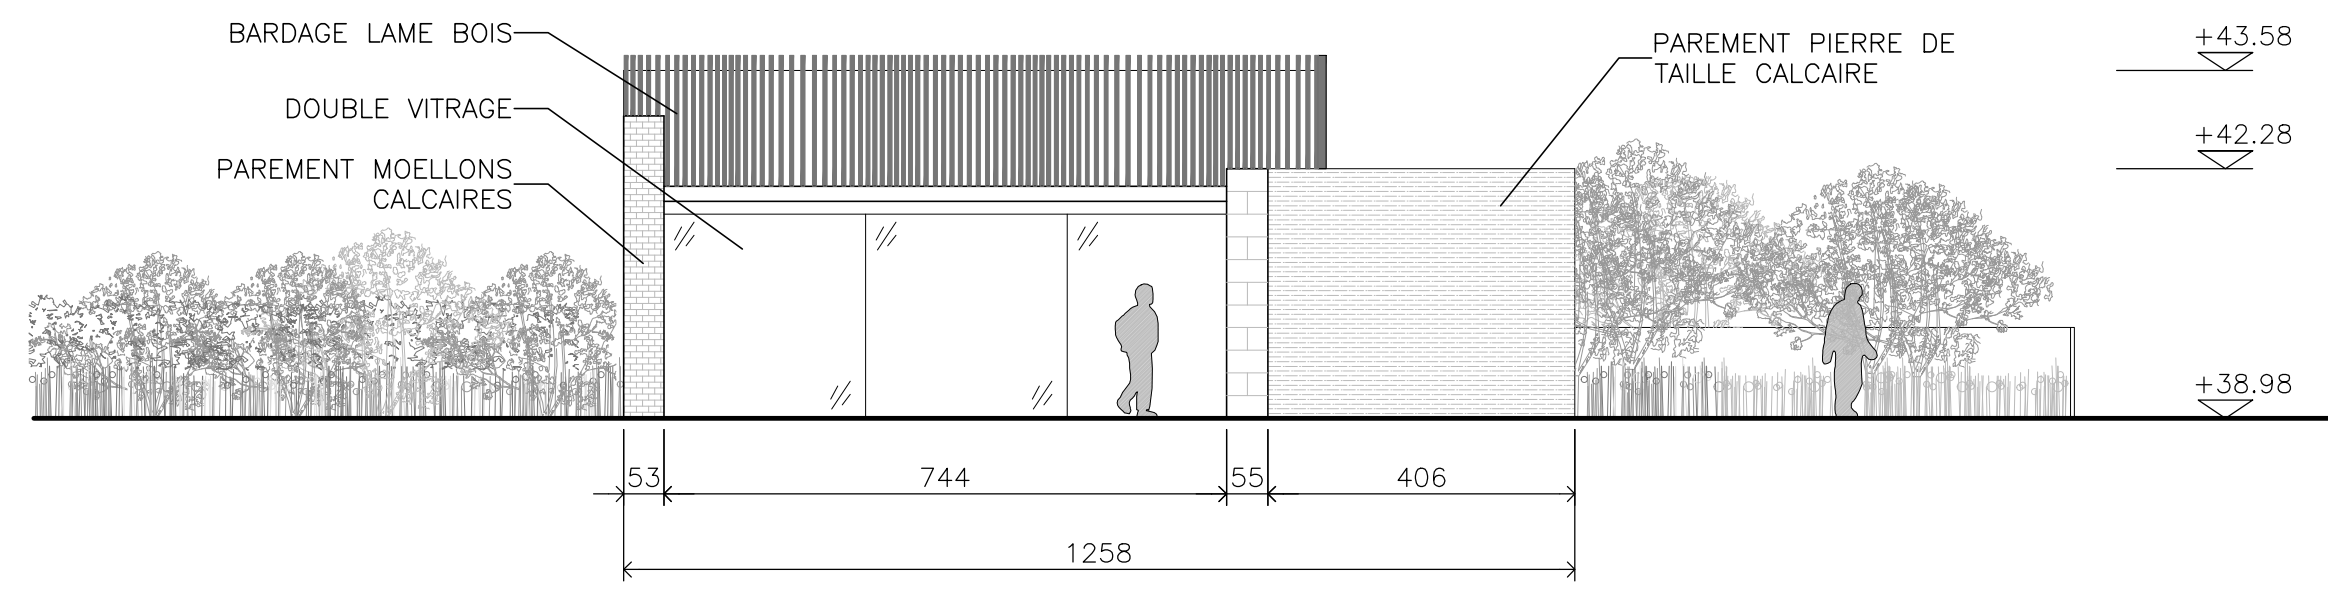


1 ELEVATION NORD
1/100

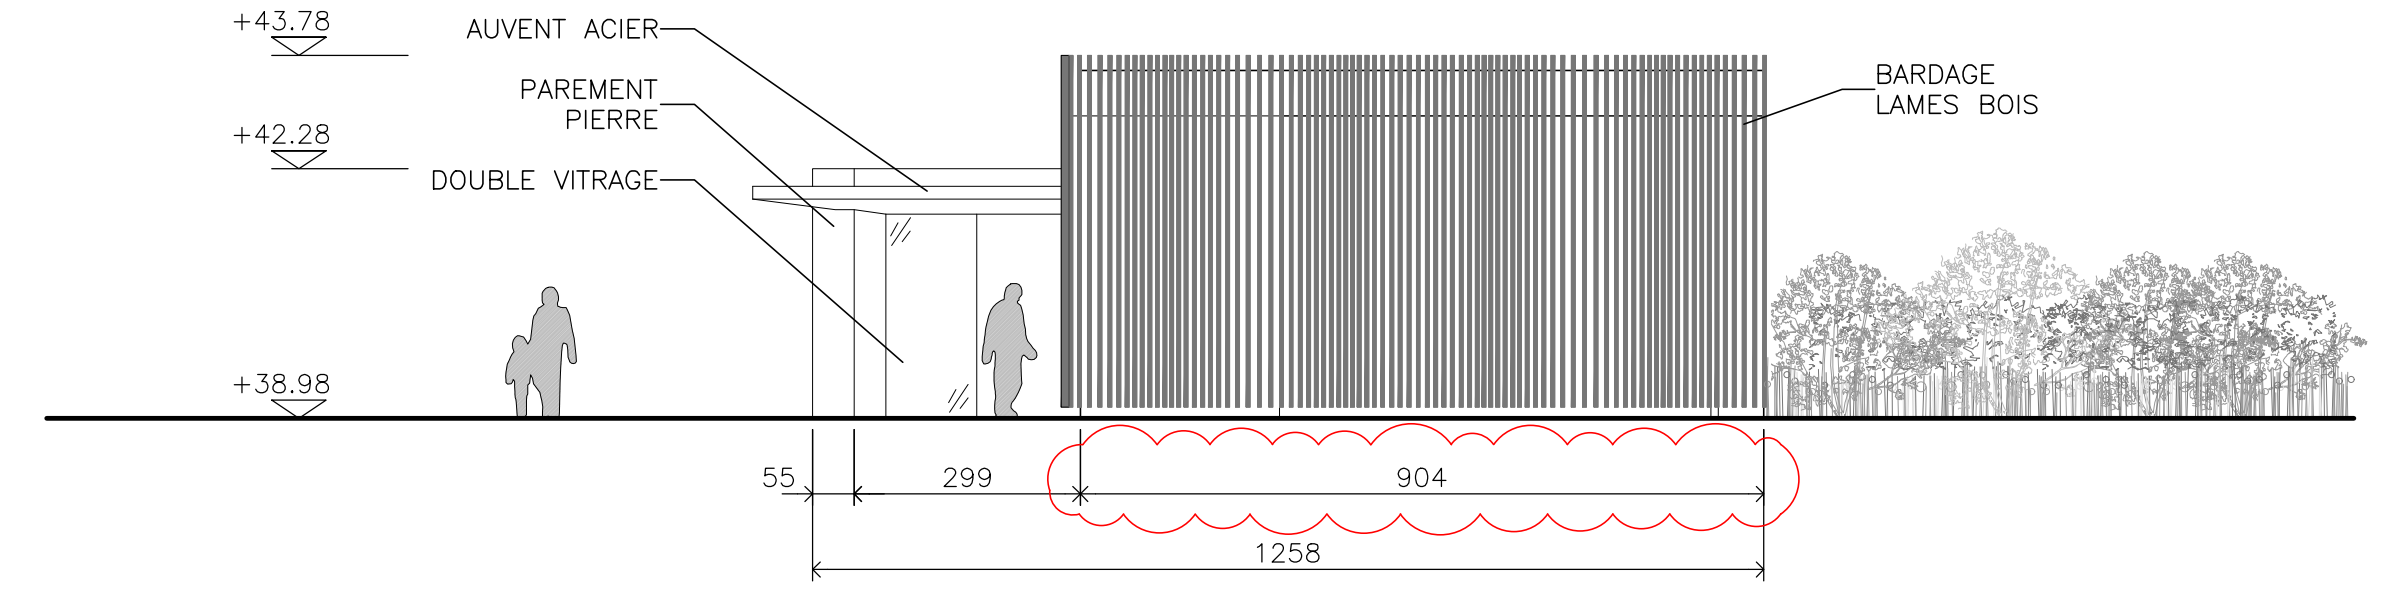


2 ELEVATION SUD
1/100

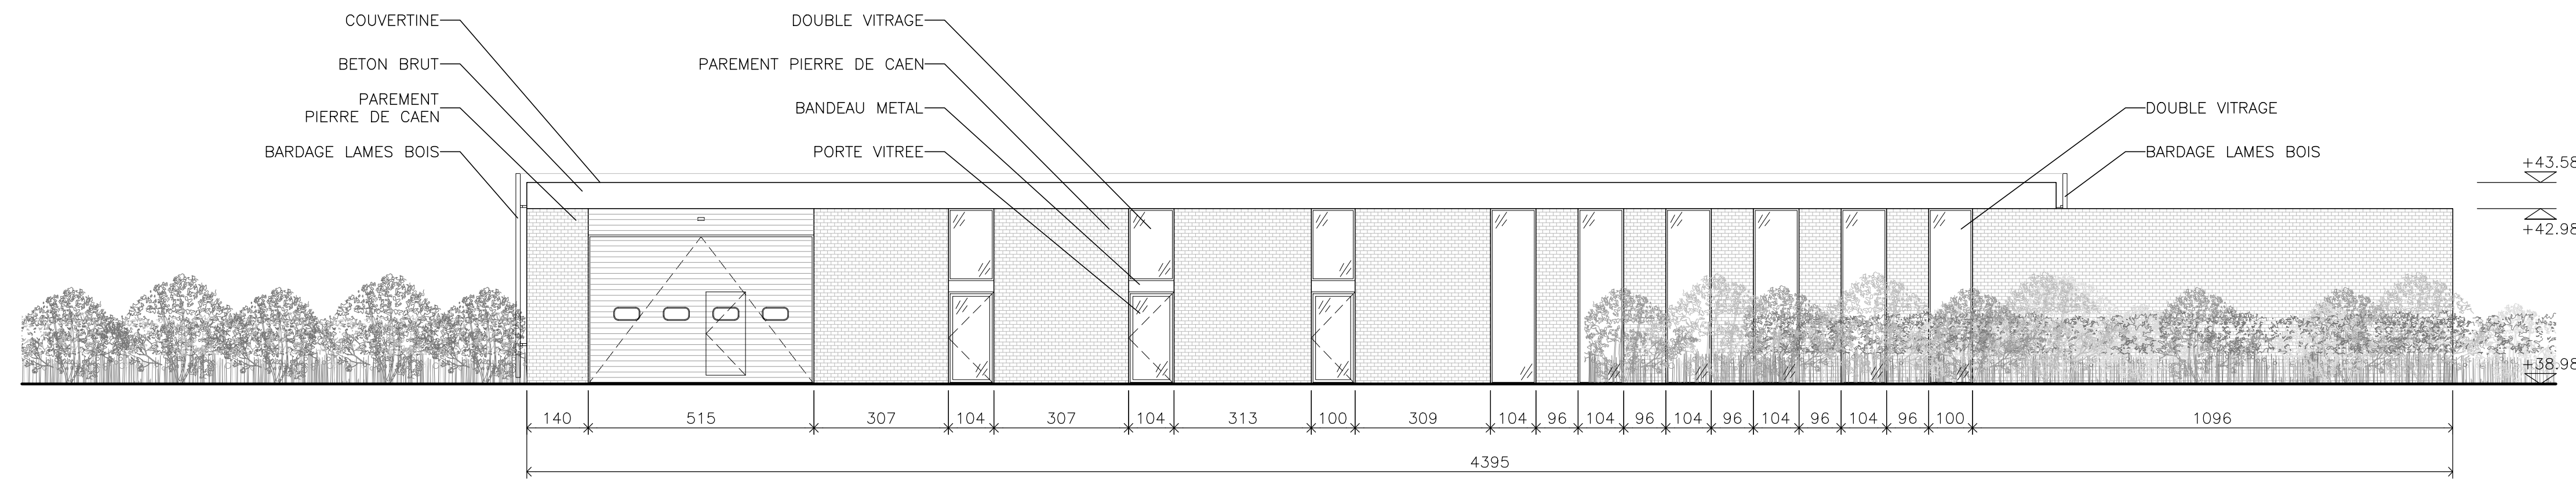


3 ELEVATION EST
1/100

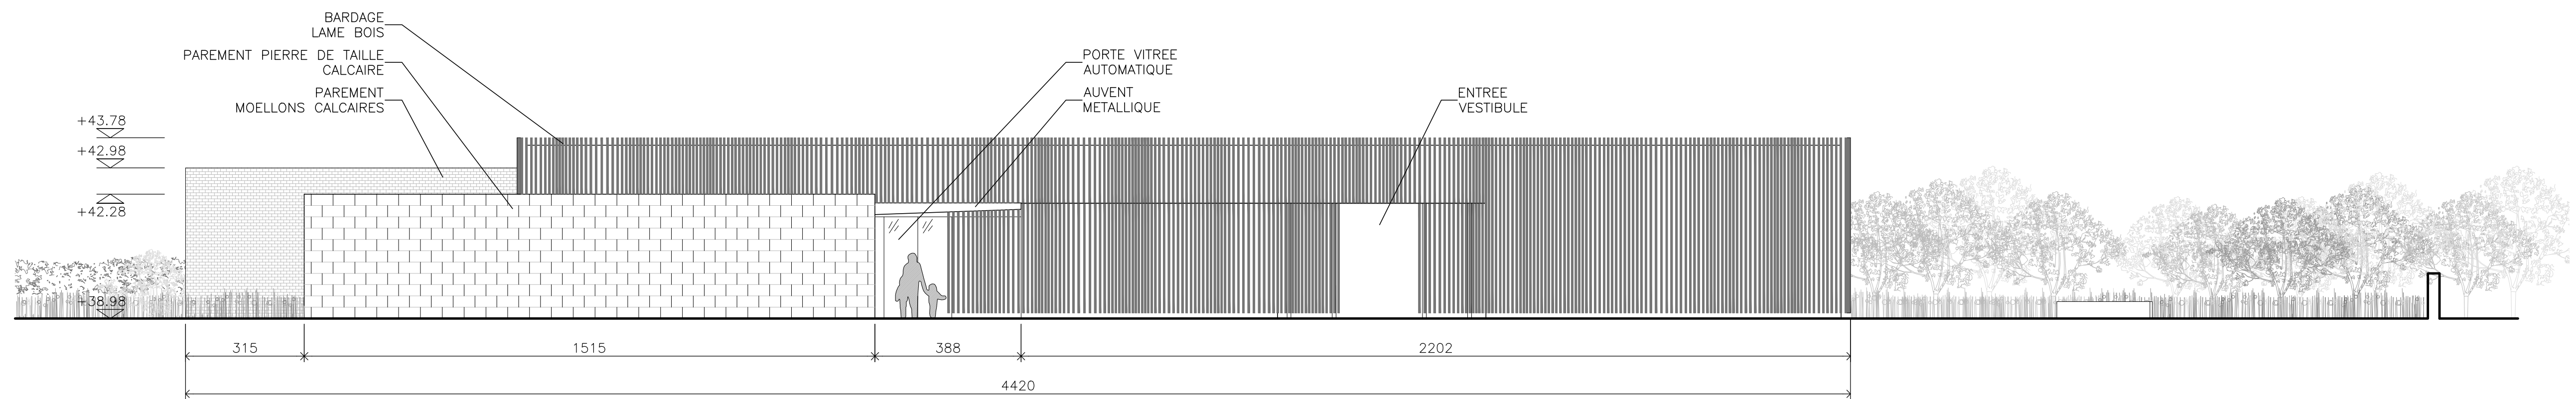


4 ELEVATION OUEST
1/100

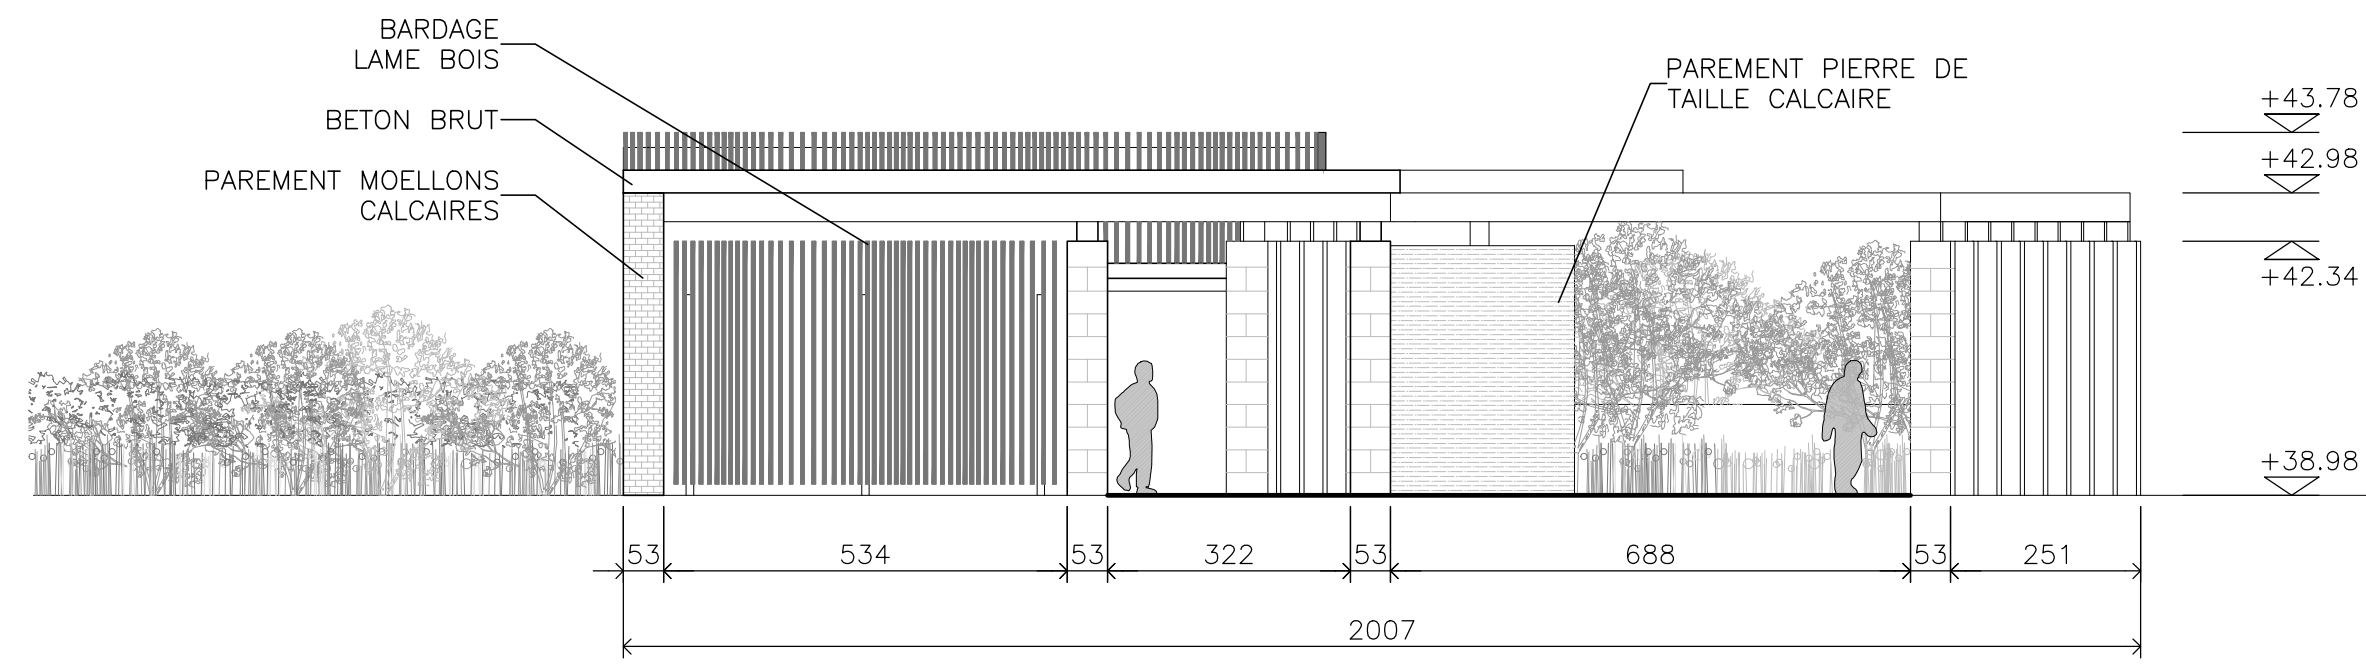


1 ELEVATION NORD
1/100

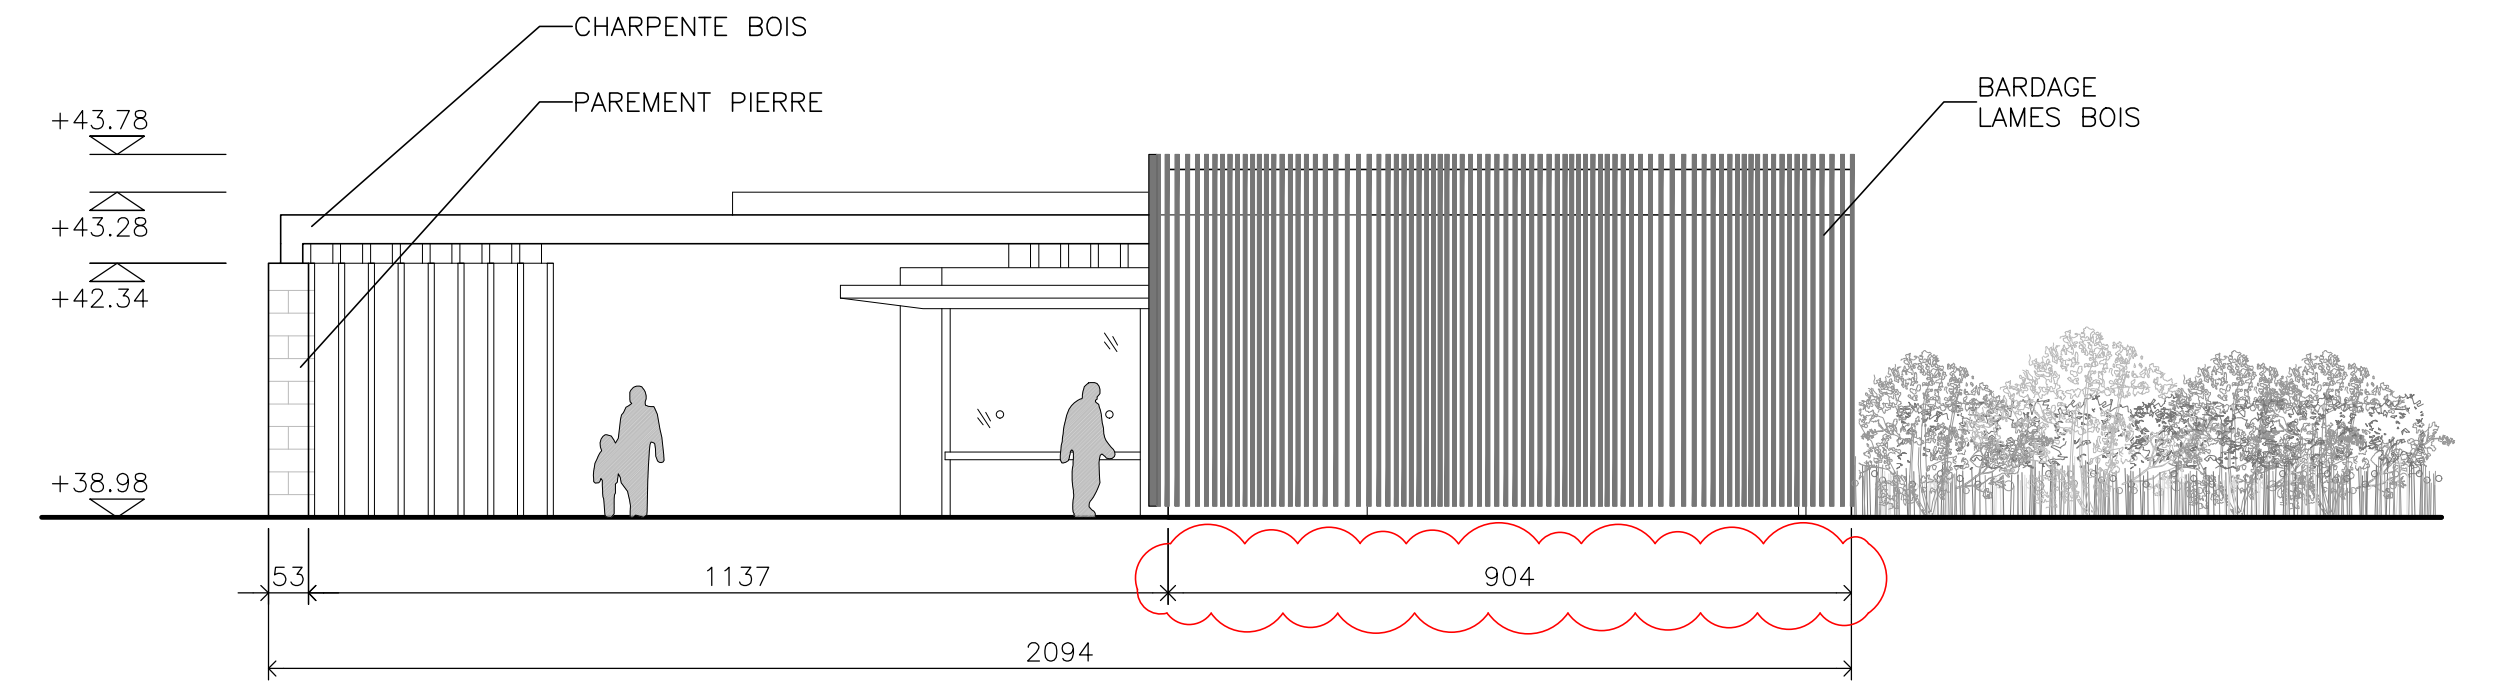

2 ELEVATION SUD
1/100

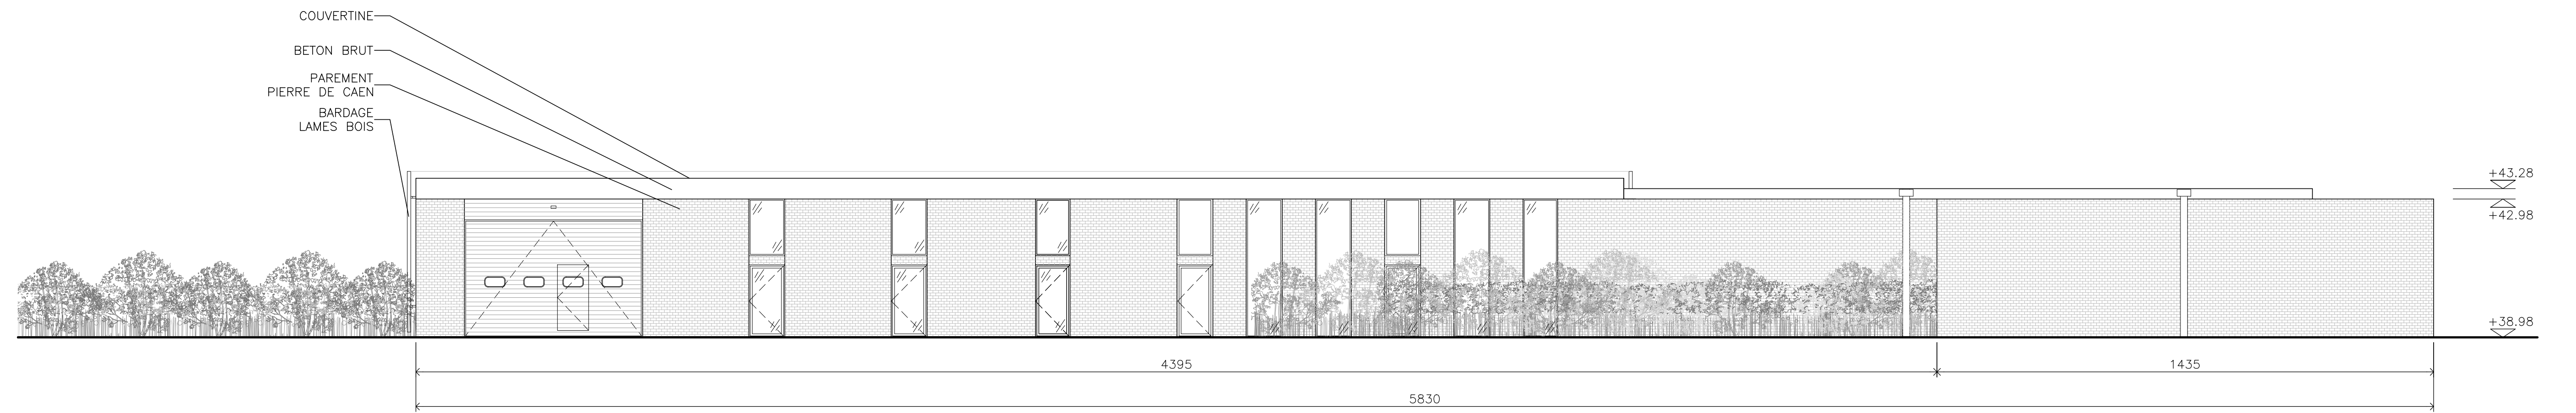

3 ELEVATION EST
1/100

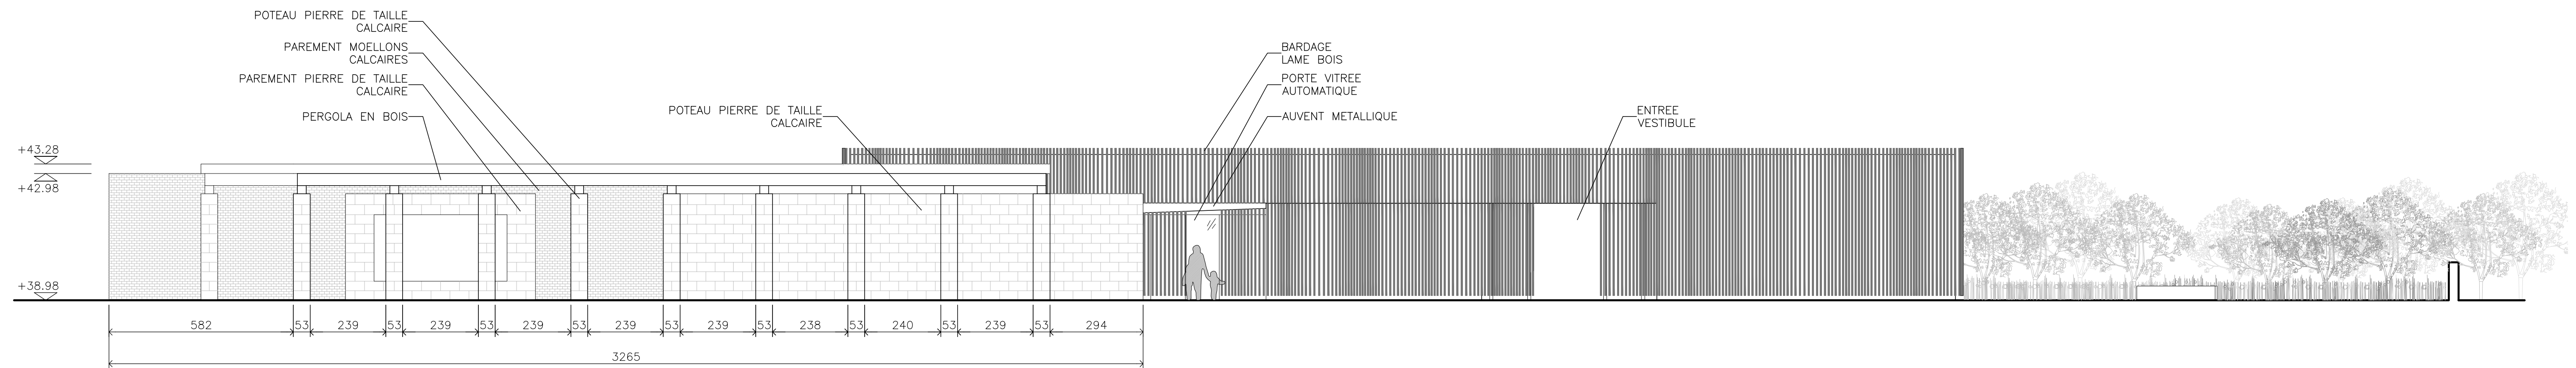

4 ELEVATION OUEST
1/100