


The diagram illustrates a fire alarm system layout. At the top left, a pink box labeled 'ARMOIRE ELECTRIQUE' is connected to a 'TGBT' (Technical Grouping Cabinet). Below the cabinet, there are two red circular icons: one labeled 'Eau' (Water) and another labeled 'Co2', both connected to the cabinet. To the right of the cabinet, there are two text labels: 'EXTINCTEUR A EAU' (Water Extinguisher) and 'EXTINCTEUR CO2' (CO2 Extinguisher). Below these, there is a blue box labeled 'PLAN D'EVACUATION' (Evacuation Plan). Further down, there is a green box labeled 'BLOC SORTIE DE SECOURS' (Emergency Exit Block). To the right of this block, there is a text label 'SORTIE DE SECOURS' (Emergency Exit). Below the exit block, there is a red text label '1 U.P.' (1 Unit of Power) with a red arrow pointing to the 'BLOC SORTIE DE SECOURS'. At the bottom left, there is a yellow box labeled 'T4' (Type 4 Alarm). To the right of this box, there is a text label 'ALARME TYPE 4' (Type 4 Alarm).

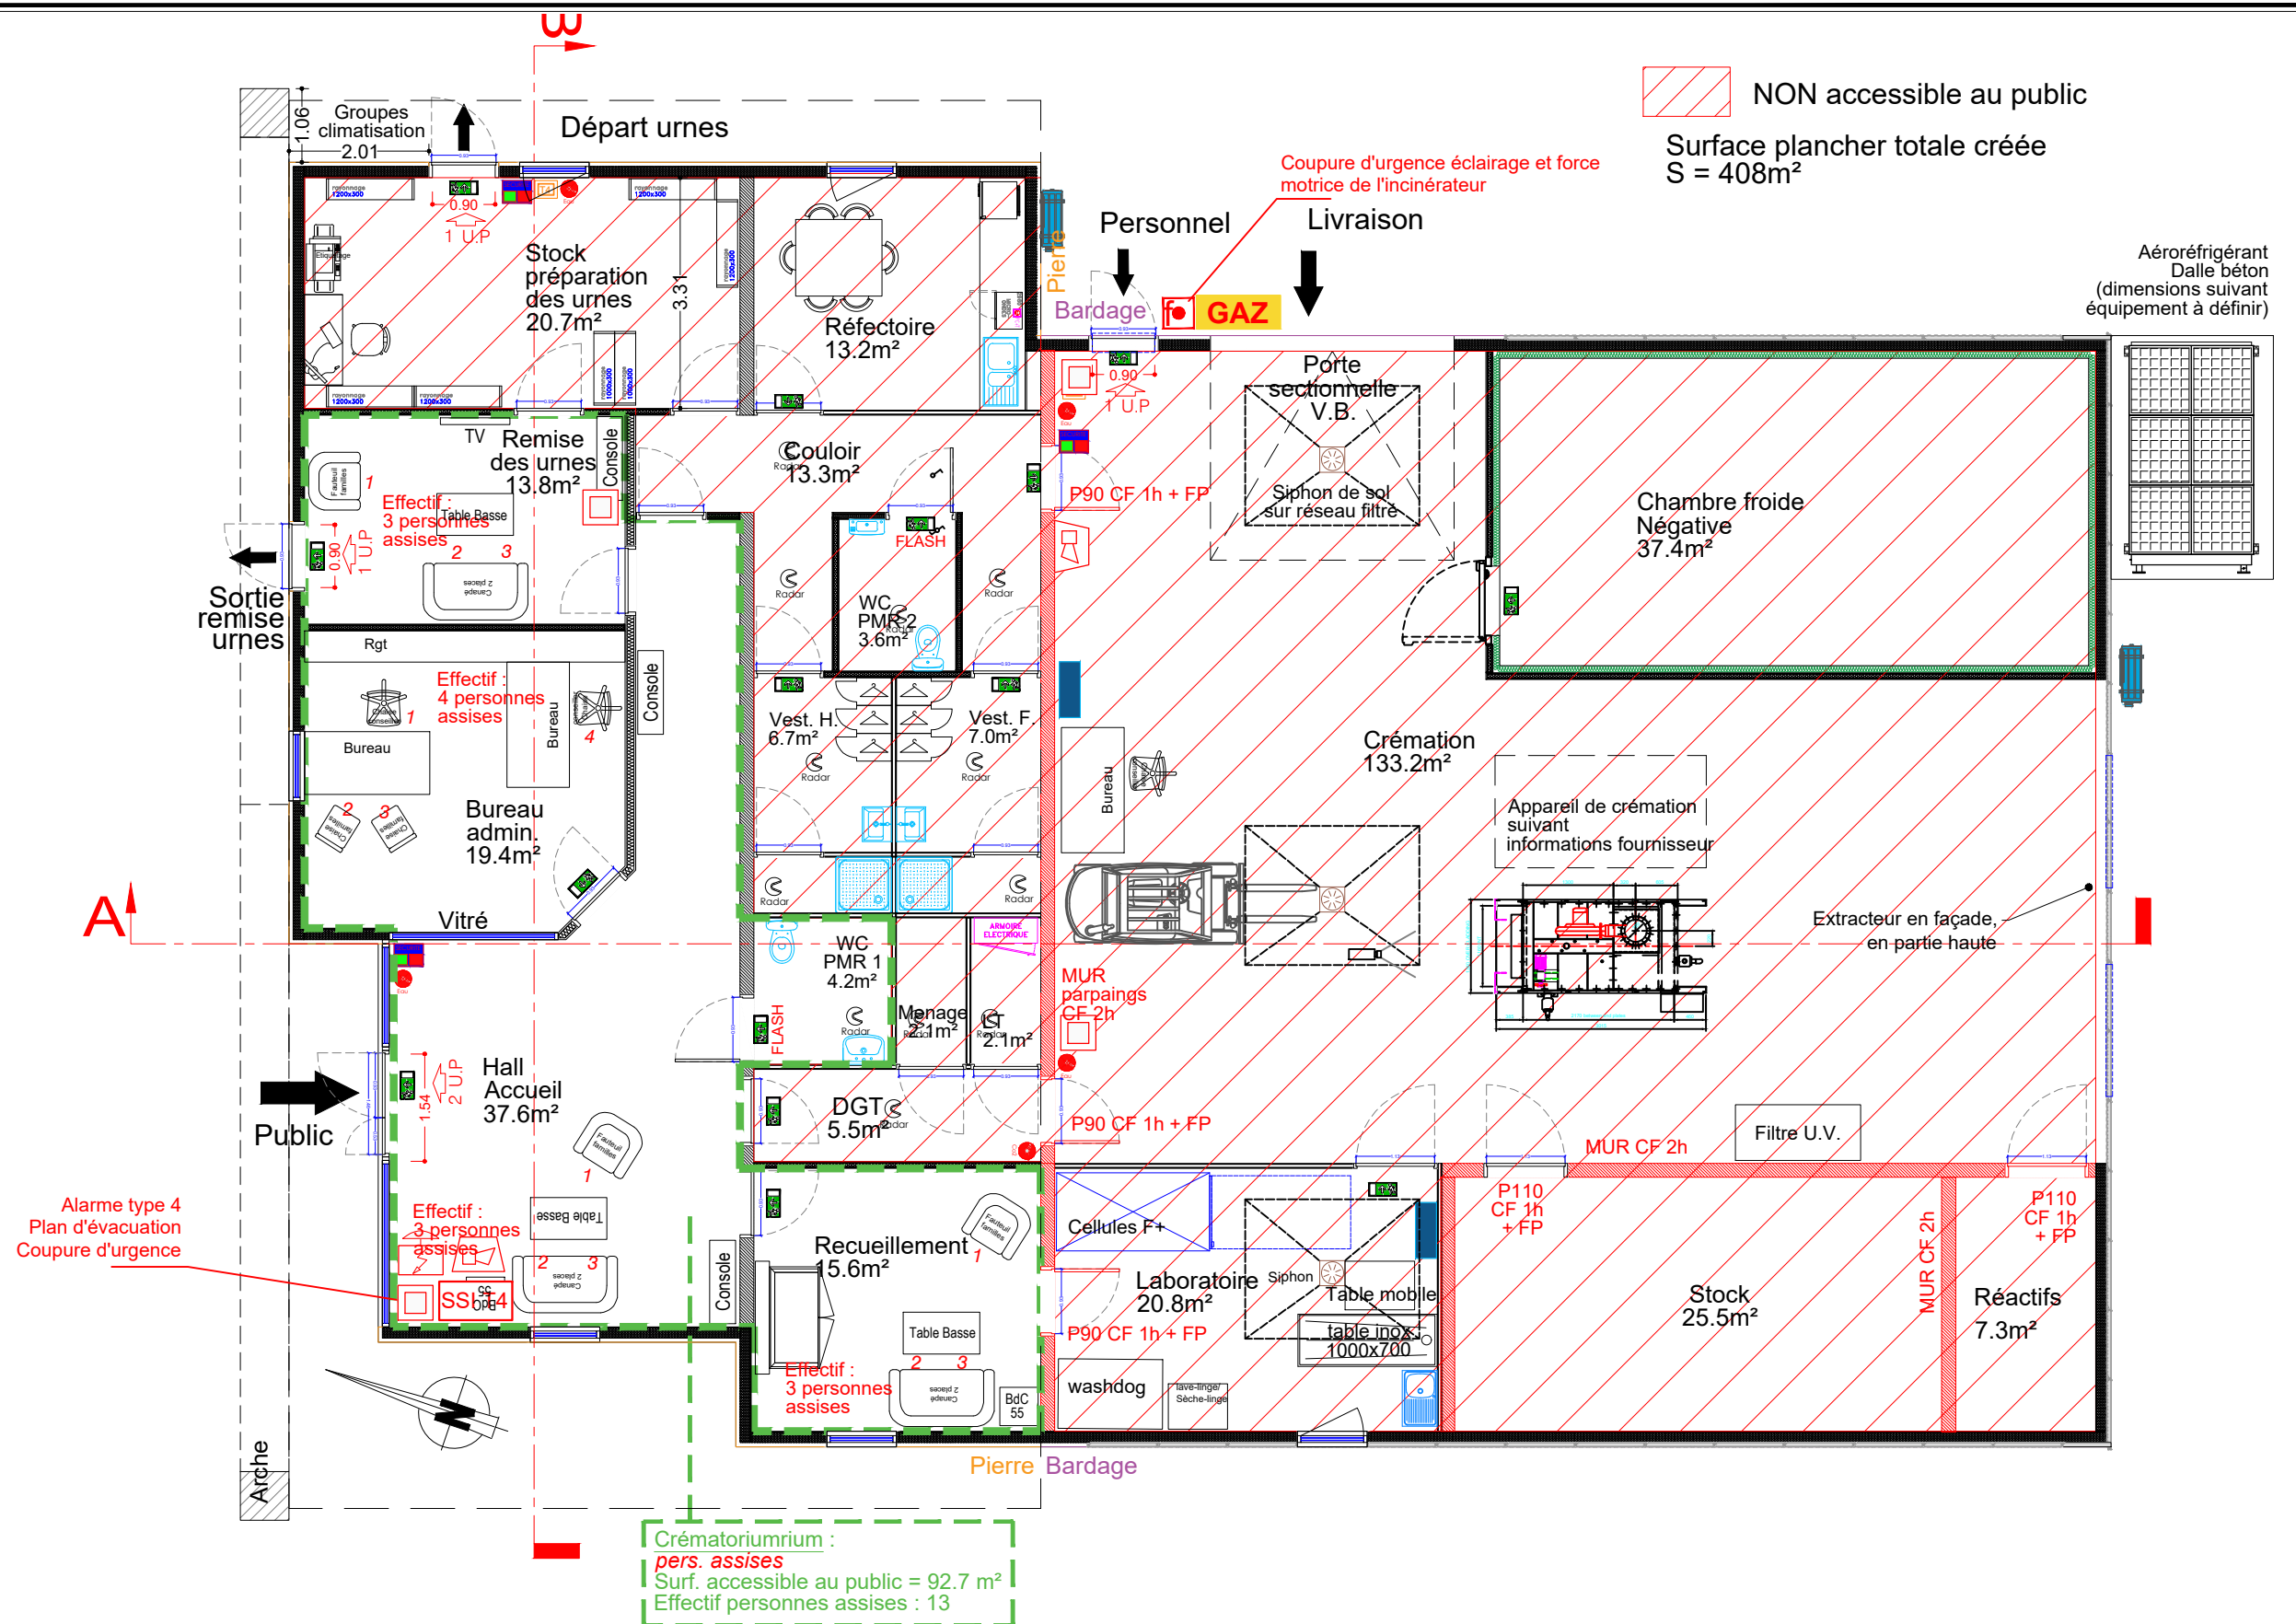

SVPK ARCHITECTURE
1 av. du Ponant 92390 Vanves-la Garenne
Tel: 06 83 11 02 32 Fax: 01 47 94 01 48
www.svpk.fr contact@svpk.fr
SIRET : 505 712 031 0003 / APE : 7111Z
N° d'U.C.O.A. : S12675
SARL au capital 3000€



PROJET :
CREMA' CORSE
Route de Liccetu
Posta Orinzinca
20270 ALERIA

Désignation
ETAT PROJETE
PLAN SECURITE

Date
27/11/25

Echelle	1:100
---------	-------

Phase
APD

Format N° In

A3 PC40

Les cotes des plans sont données à titre indicatif. Les entreprises sont tenues de les vérifier sur place. Représentation graphique du mobilier et sanitaire non contractuelle - Peut être modifié suivant les besoins du projet.