


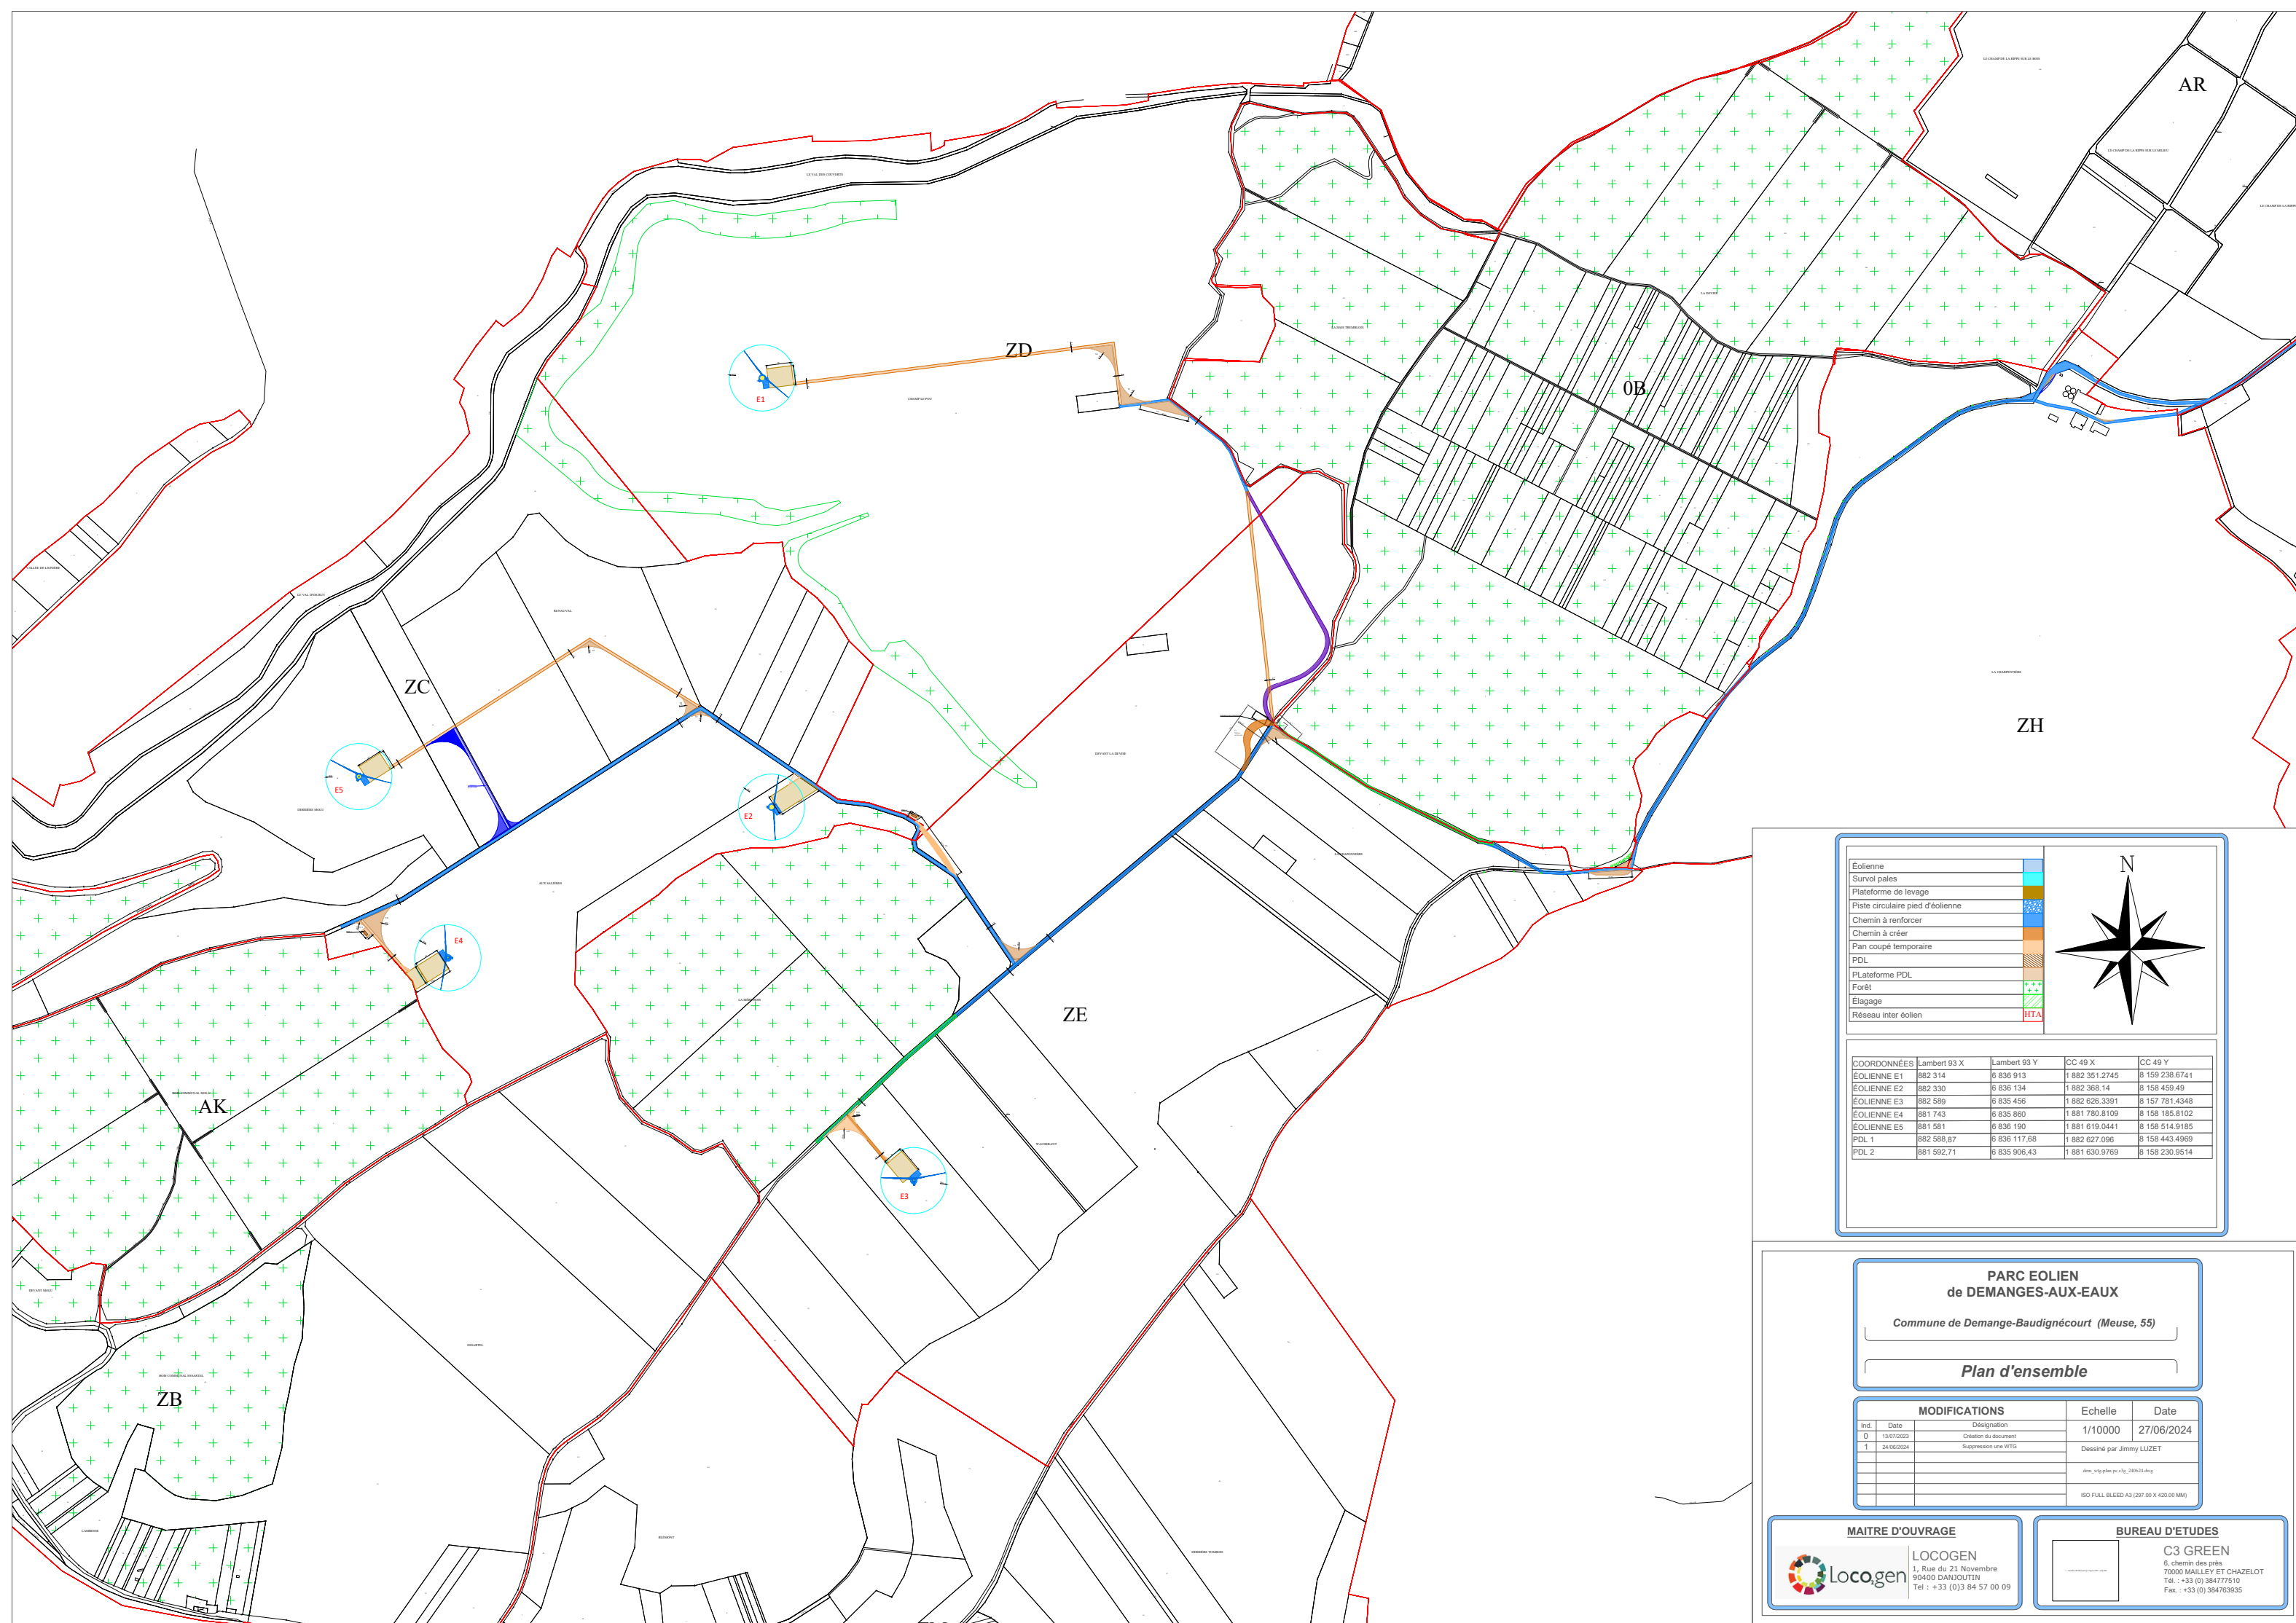

The diagram illustrates the components of the 'Eolienne' (Windmill) structure. A vertical list on the left identifies the parts, each associated with a colored square or pattern: Éolienne (white), Survol pâtes (cyan), Plateforme de levage (yellow), Piste circulaire pied d'éolienne (orange), Chemin à renforcer (blue), Chemin à créer (light blue), Pan coupé temporaire (orange), PDL (white), Plateforme PDL (white), Forêt (green with cross-hatch), Élagage (green with diagonal lines), and Réseau inter éolien (red with cross-hatch). To the right of this list is a compass rose with 'N' at the top, indicating North. Below the list is a small table with two columns: 'COORDONNÉES' and 'Lambert 93 X', with rows for 'ÉOLIENNE E1' through 'ÉOLIENNE E5' and 'PDL 1' through 'PDL 2'.

COORDONNÉES	Lambert 93 X	Lambert 93 Y	CC 49 X	CC 49 Y
ÉOLIENNE E1	882 314	6 836 913	1 882 351.2745	8 158 238.6741
ÉOLIENNE E2	882 330	6 836 134	1 882 368.14	8 158 459.49
ÉOLIENNE E3	882 589	6 835 456	1 882 626.3391	8 157 781.4348
ÉOLIENNE E4	881 743	6 835 860	1 881 780.8109	8 158 185.8102
ÉOLIENNE E5	881 581	6 836 190	1 881 619.0441	8 158 514.9185
PDL 1	882 588,87	6 836 117,68	1 882 627.096	8 158 443.9969
PDL 2	881 592,71	6 835 906,43	1 881 630.9769	8 158 230.9514

PARC EOLIEN de DEMANGES-AUX-EAUX <i>Commune de Demange-Baudignécourt (Meuse, 55)</i> Plan d'ensemble	
<table border="1" style="width: 100%; border-collapse: collapse;"> <thead> <tr> <th colspan="2" style="background-color: #f2f2f2;">MODIFICATIONS</th> <th>Echelle</th> <th>Date</th> </tr> </thead> <tbody> <tr> <td style="width: 5%;">Ind.</td> <td style="width: 15%;">Date</td> <td colspan="2" style="width: 80%;">Désignation</td> </tr> <tr> <td style="text-align: center;">0</td> <td style="text-align: center;">13/07/2023</td> <td colspan="2" style="text-align: center;">Création du document</td> </tr> <tr> <td style="text-align: center;">1</td> <td style="text-align: center;">24/06/2024</td> <td colspan="2" style="text-align: center;">Suppression une WTG</td> </tr> <tr><td> </td><td> </td><td colspan="2"> </td></tr> </tbody> </table>	MODIFICATIONS		Echelle	Date	Ind.	Date	Désignation		0	13/07/2023	Création du document		1	24/06/2024	Suppression une WTG																										<table border="1" style="width: 100%; border-collapse: collapse;"> <tr> <td style="height: 40px; vertical-align: bottom; padding: 5px;"> Dessiné par Jimmy LUZET <i>dem_wmg@len-pe.cbg_240624.dwg</i> </td> </tr> <tr> <td style="padding: 5px;">ISO FULL BLEED A3 (297.00 X 420.00 MM)</td> </tr> </table>	Dessiné par Jimmy LUZET <i>dem_wmg@len-pe.cbg_240624.dwg</i>	ISO FULL BLEED A3 (297.00 X 420.00 MM)
MODIFICATIONS		Echelle	Date	
Ind.	Date	Désignation	
0	13/07/2023	Création du document	
1	24/06/2024	Suppression une WTG	
Dessiné par Jimmy LUZET <i>dem_wmg@len-pe.cbg_240624.dwg</i>	
ISO FULL BLEED A3 (297.00 X 420.00 MM)	