



SVRB
ZA voie de chaume
88260 LERRAIN

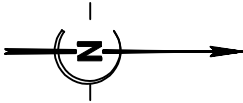

SECTION ZE
"Voie de Chaume"

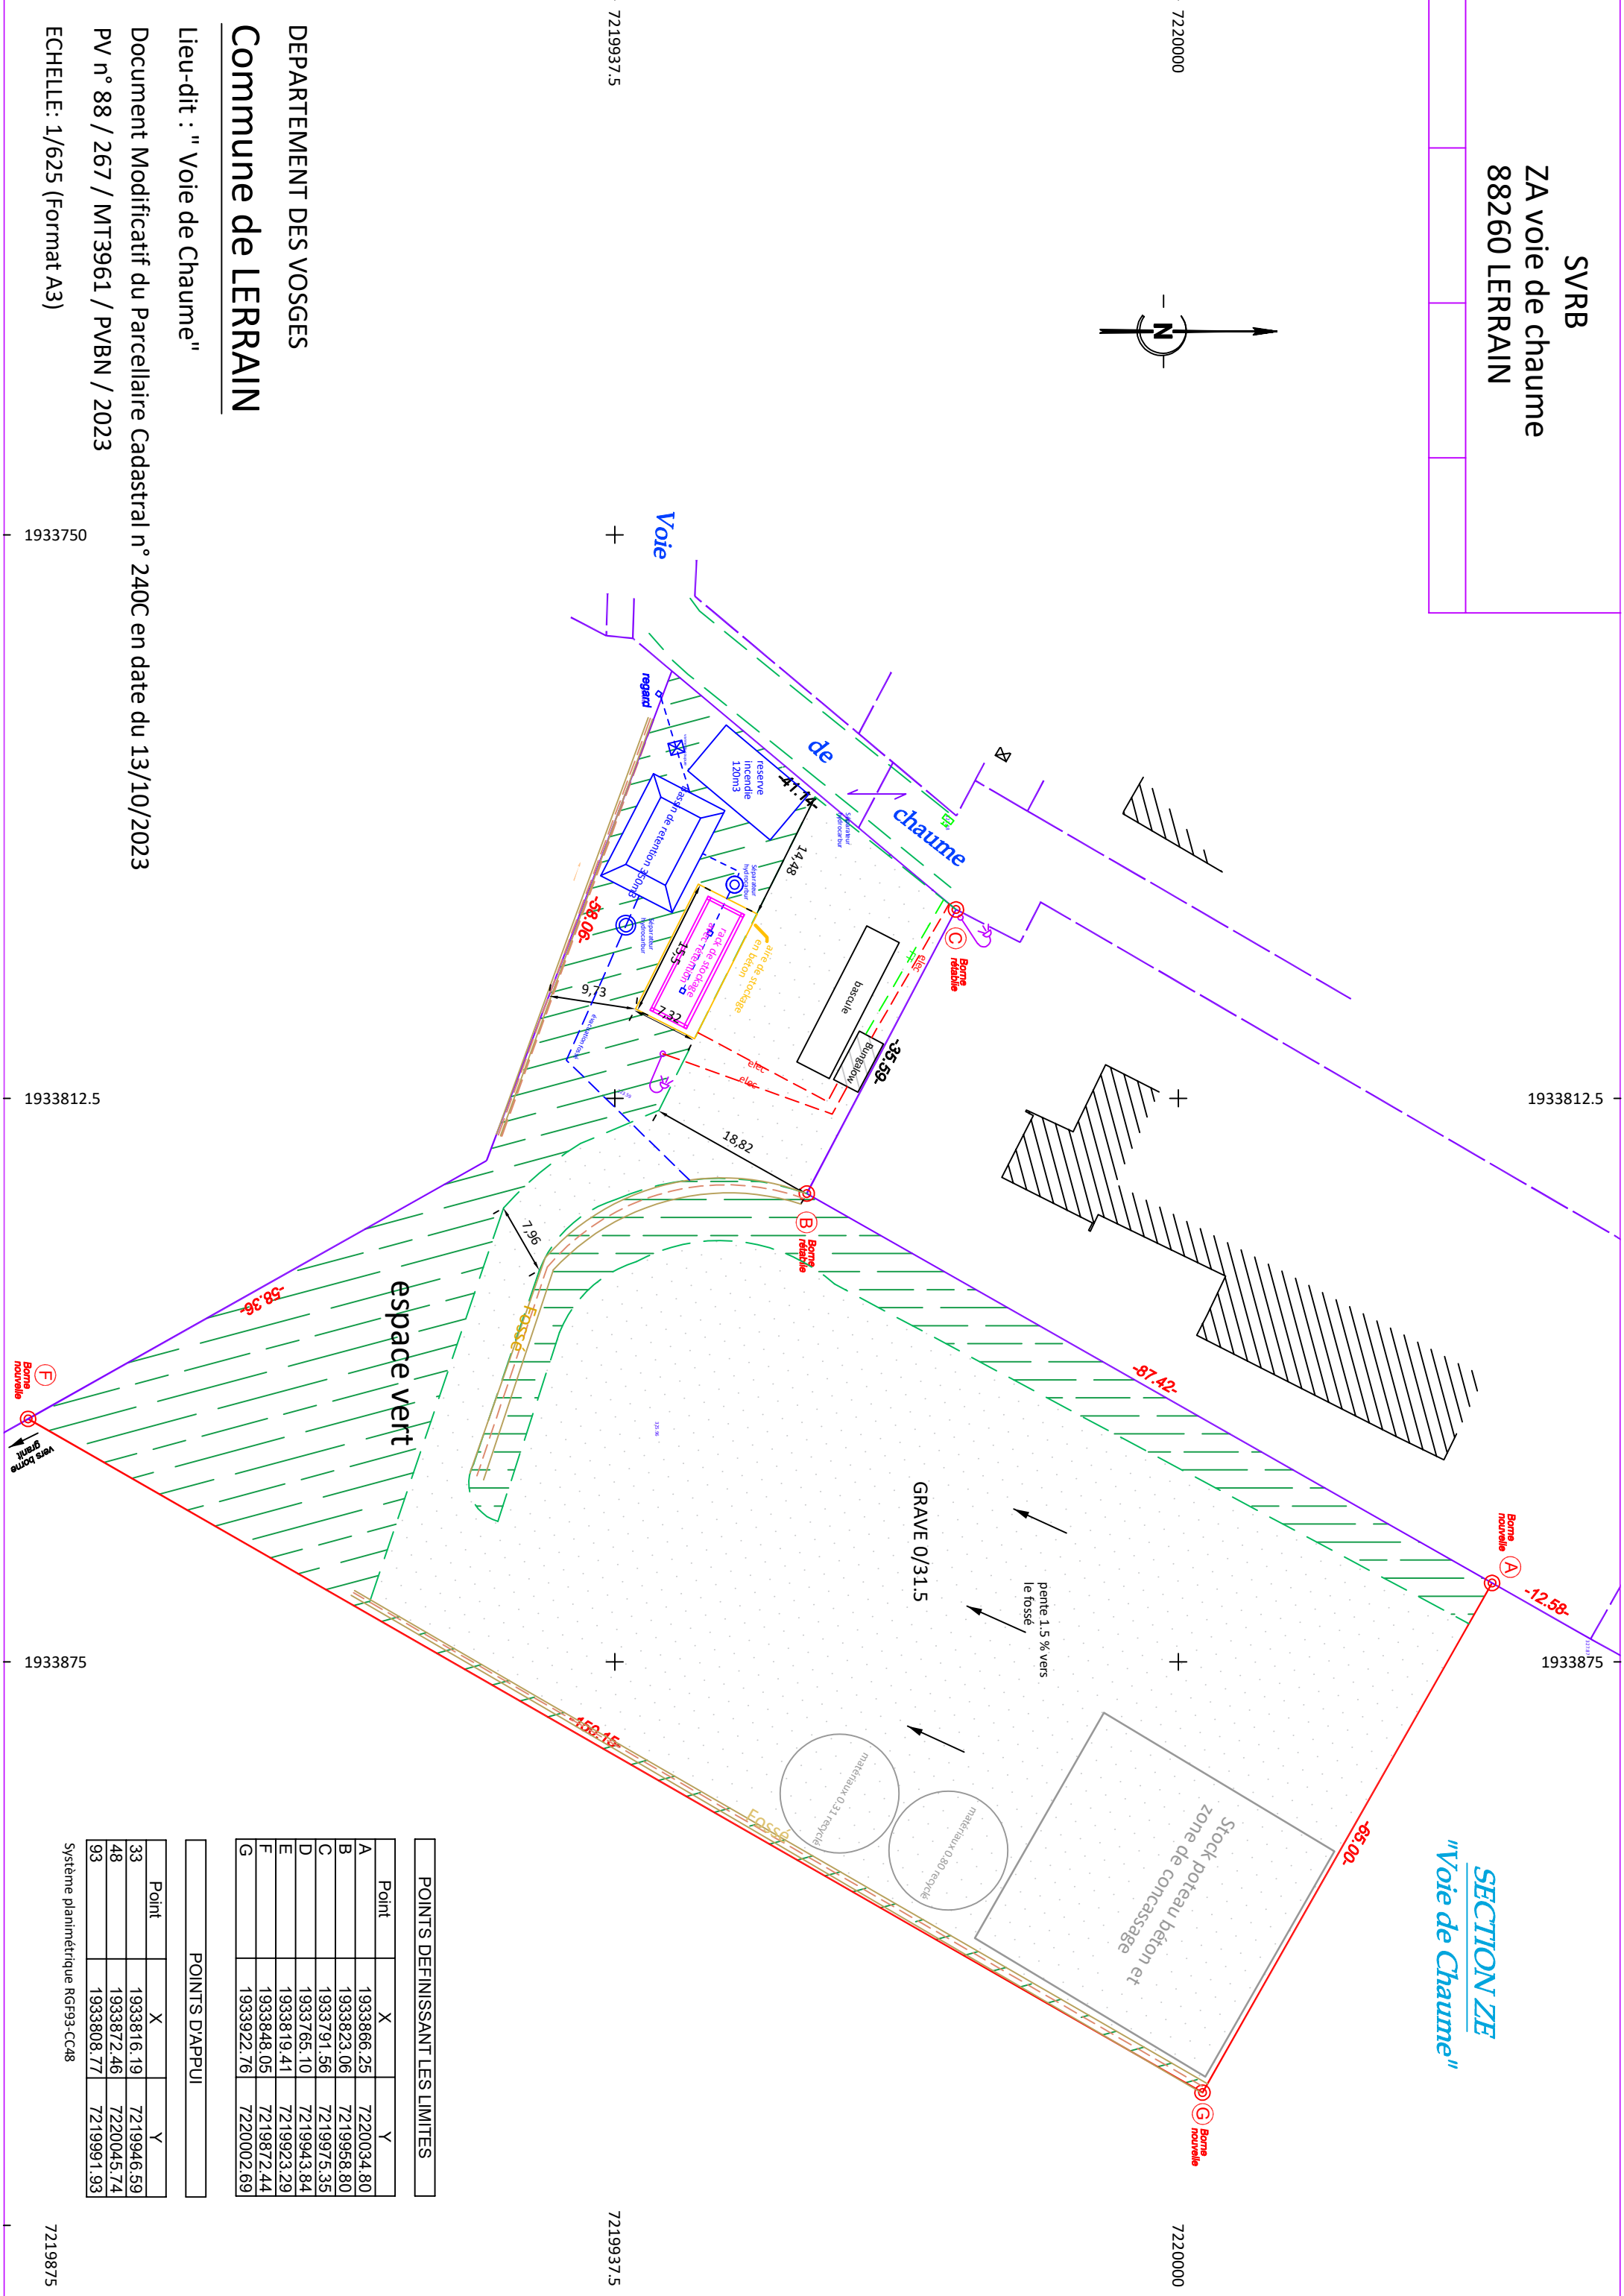

POINTS DEFINISSANT LES LIMITES

Point	X	Y
A	1933866.25	7220034.80
B	1933823.06	7219958.80
C	1933791.56	7219975.35
D	1933765.10	7219943.84
E	1933819.41	7219923.29
F	1933648.05	7219872.44
G	1933922.76	7220002.69

POINTS D'APPUI

Point	X	Y
33	1933816.19	7219946.59
48	1933872.46	7220045.74
93	1933808.77	7219991.93

Système planimétrique RGF93-CC48

Lieu-dit : " Voie de Chaume"

Commune de LERRAIN

DEPARTEMENT DES VOSGES

Document Modificatif du Parcellaire Cadastral n° 240C en date du 13/10/2023

PV n° 88 / 267 / MT3961 / PVBN / 2023

ECHELLE: 1/625 (Format A3)