


Figure 1: Plan of the study area. The plan shows two lots, LOT A and LOT B, separated by a 'LIMIT LOT' line. LOT A contains 'BATIMENT A LOGISTREL 3000M²' and LOT B contains 'BATIMENT B LOGISTREL 9000M²'. The plan includes a scale bar from 0 to 100 meters and a north arrow. The terrain is labeled 'COTES TERRAIN NATUREL' and 'COTES TERRAIN NATUREL'. The plan also shows 'FRANSE PAYSAGERIE 3M' on both sides of the study area.

[illegible]

The diagram illustrates a road layout with the following zones and dimensions:

- Piste cycles:** 3.00m wide, containing two cyclists.
- Voirie:** 8.00m wide, containing a truck and a trailer.
- Espace vert:** 2.00m wide, containing a tree and a grassy area.
- Trottoir:** 2.00m wide, containing a pedestrian.

Additional details include 2% slopes indicated by arrows and a scale bar at the bottom ranging from 0 to 10 meters.

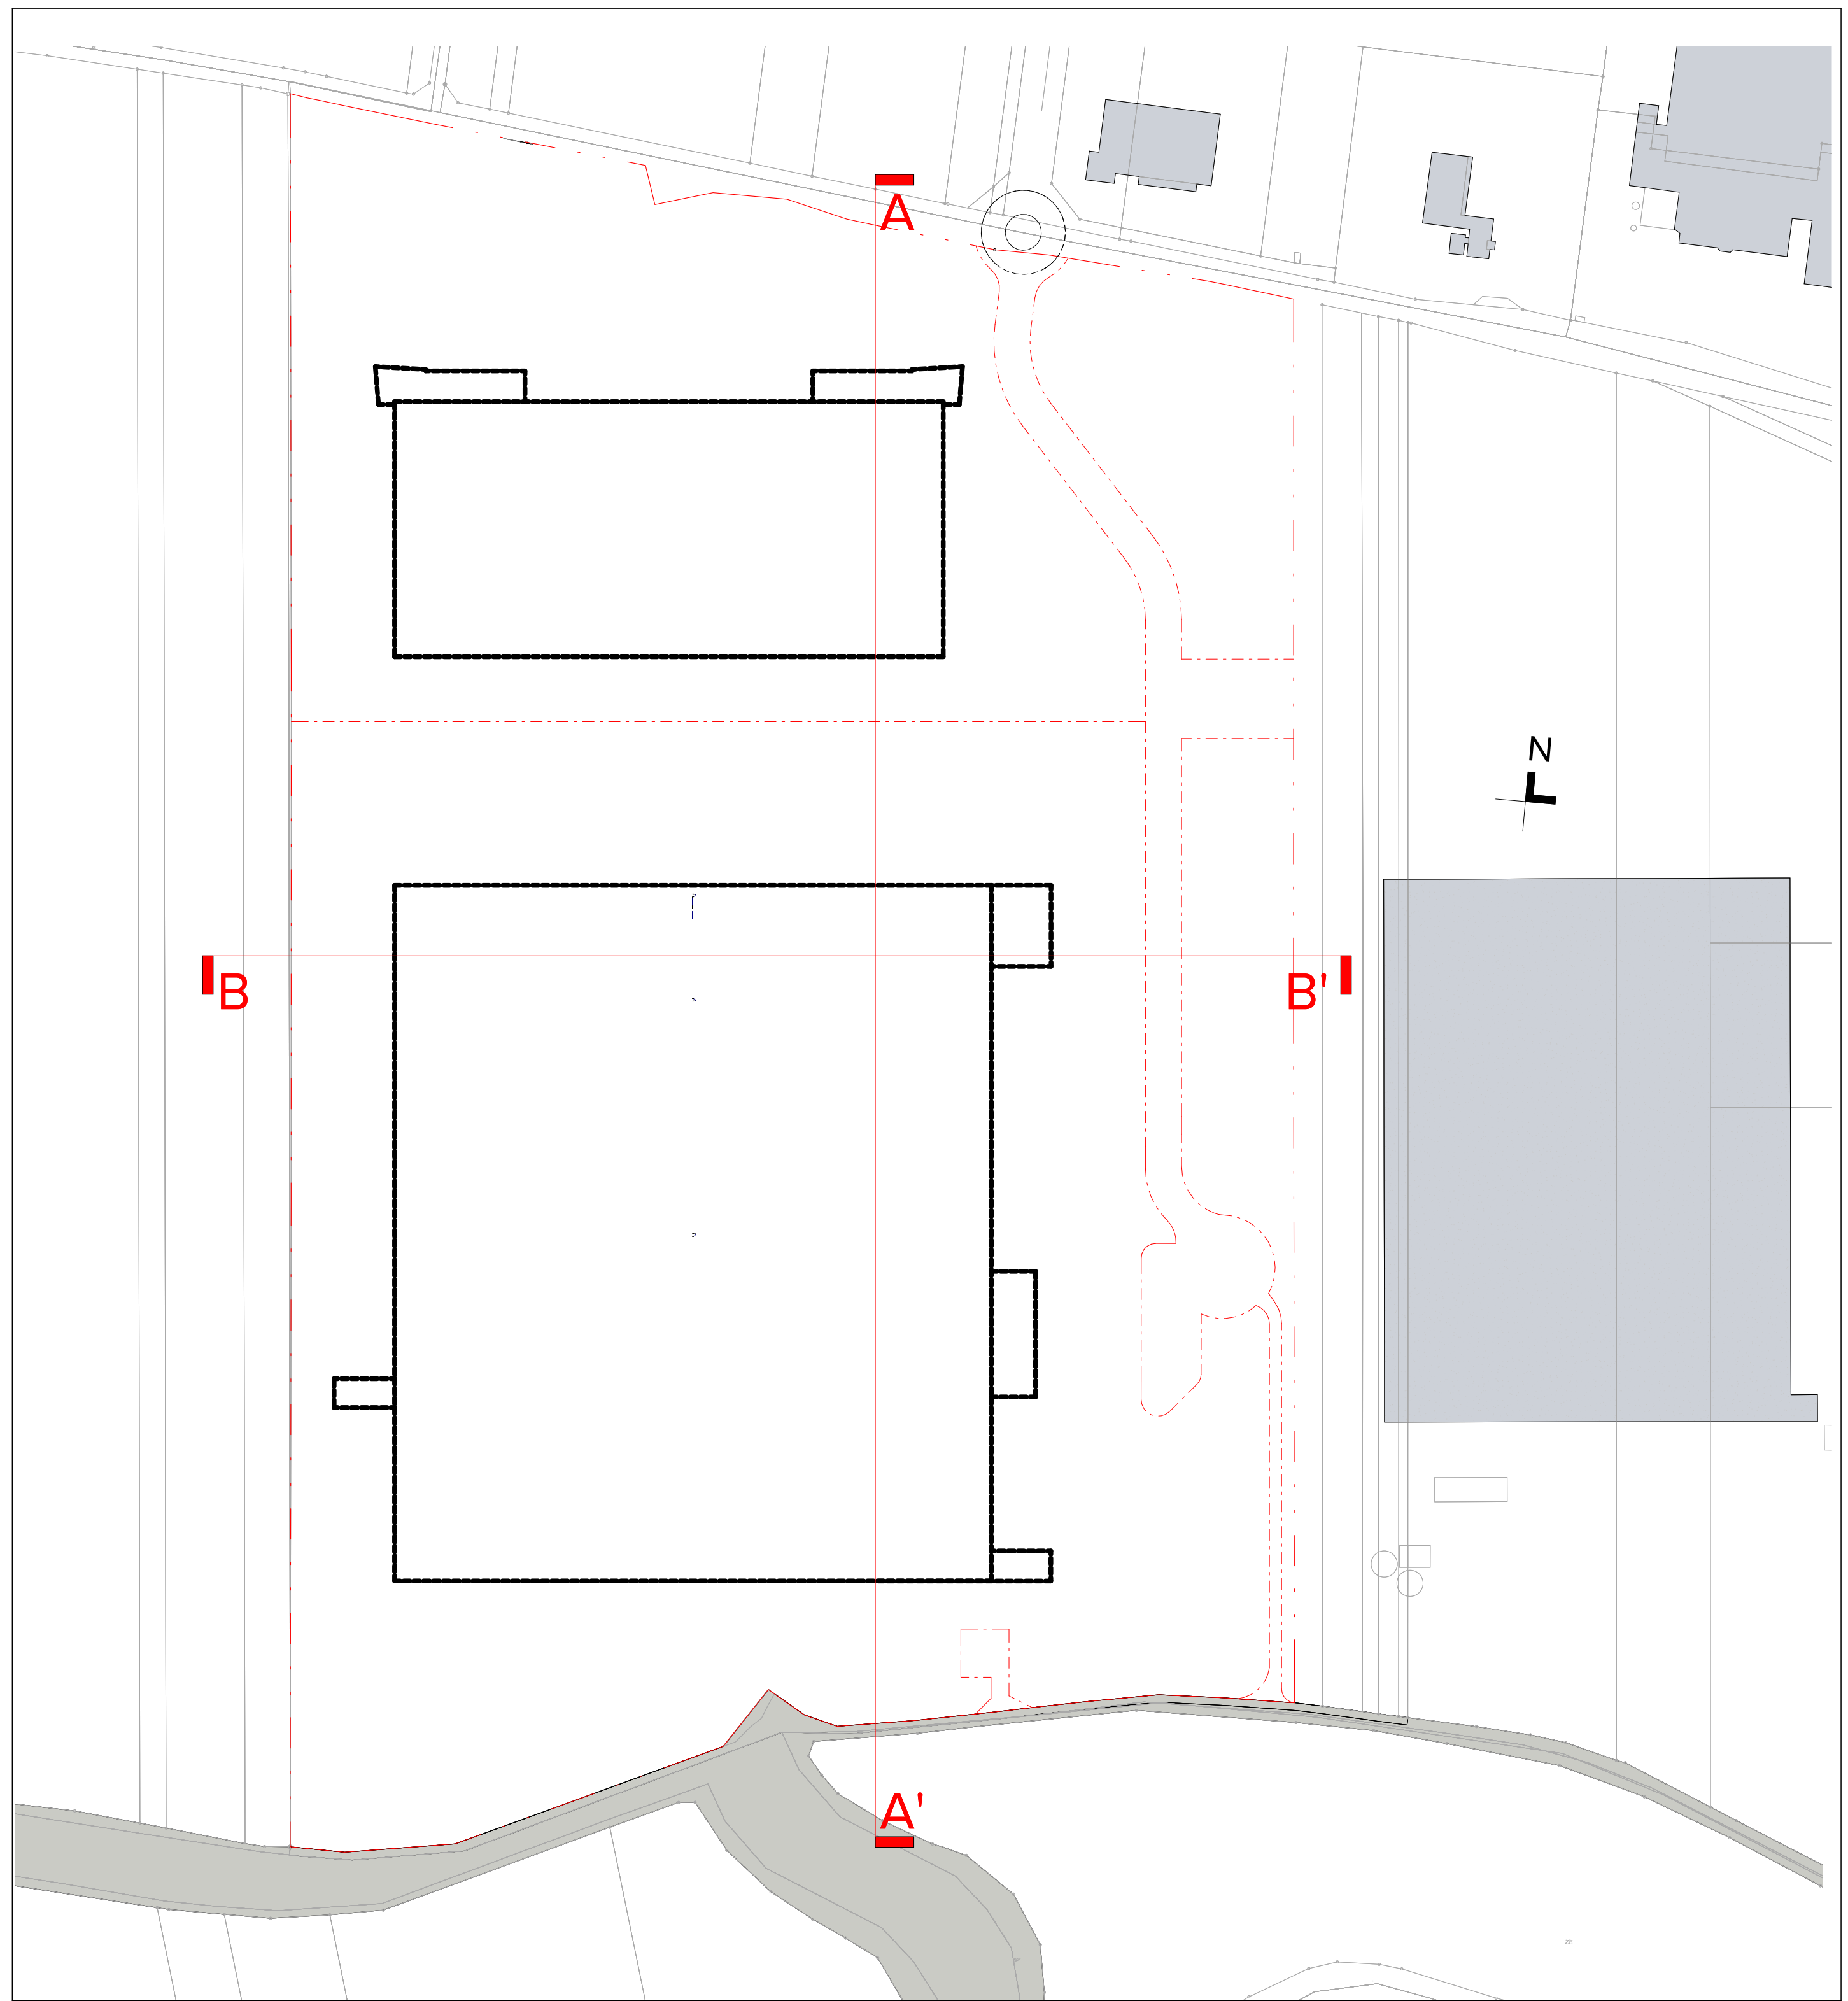

PLAN DE LOCALISATION DES COUPES - échelle 1/2000

MAITRE D'OUVRAGE   Foncièrement engagés ! AREFIM ROYÉ - 2 impasse de l'Induction 67800 BISCHHEIM TEL 07.60.52.94.35	MAITRE D'OEUVRE  2 Impasse de l'Induction 67800 BISCHHEIM TEL 03.88.19.24.80 
URBANISTE  Regus 14 av. de l'Europe 77144 MONTEVRAIN TEL 06.42.31.49.00	ENVIRONNEMENT  23 Blvd Van Gogh 59650 VILLENEUVE D'ASCO TEL 03.59.56.17.70
 165 bis rue de Vaugrard 75015 PARIS TEL 09.70.07.70.90	

DESIGNATION	Emetteur	ABCD ARCHITECTURE
PA 5 - COUPES	N° d'affaire	23-071
	Nom de l'affaire	LES PORTES DE PICARDIE
	PHASE	PA
	DATE	11/12/2024
	FORMAT	A0
	Echelle	1/1000e
Objet	INDICE	DATE