

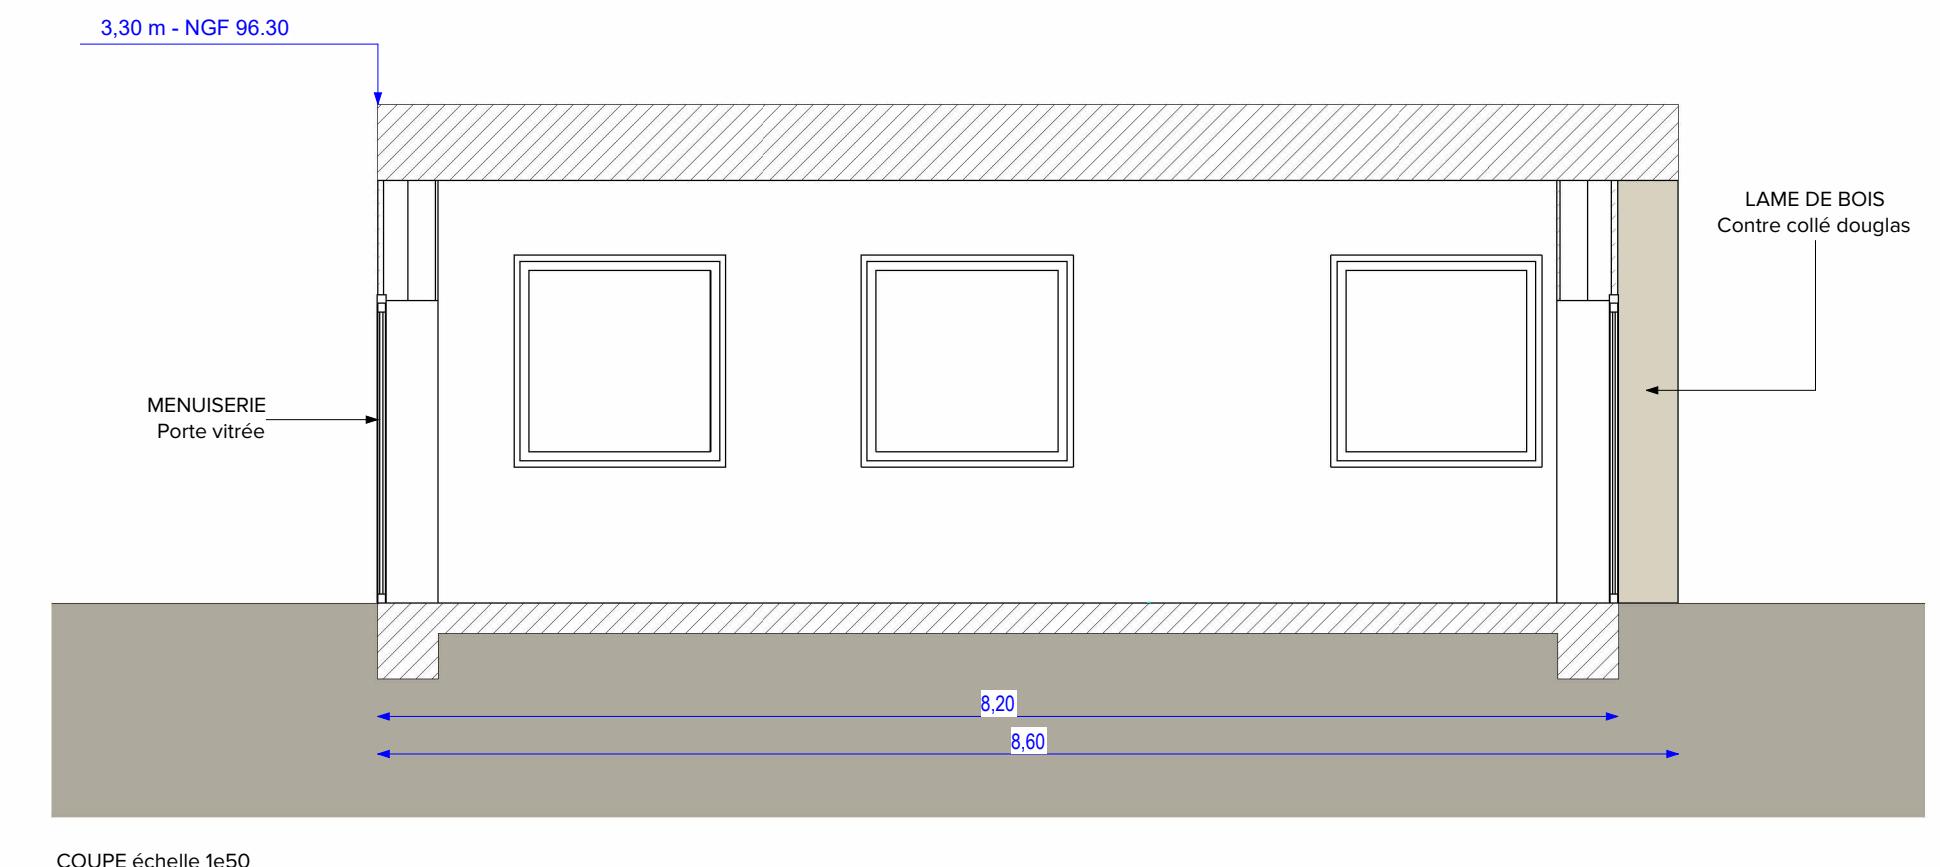



PLAN POSTE DE GARDE échelle 1e50

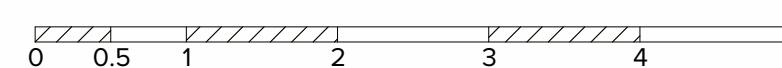



COUPE échelle 1e5

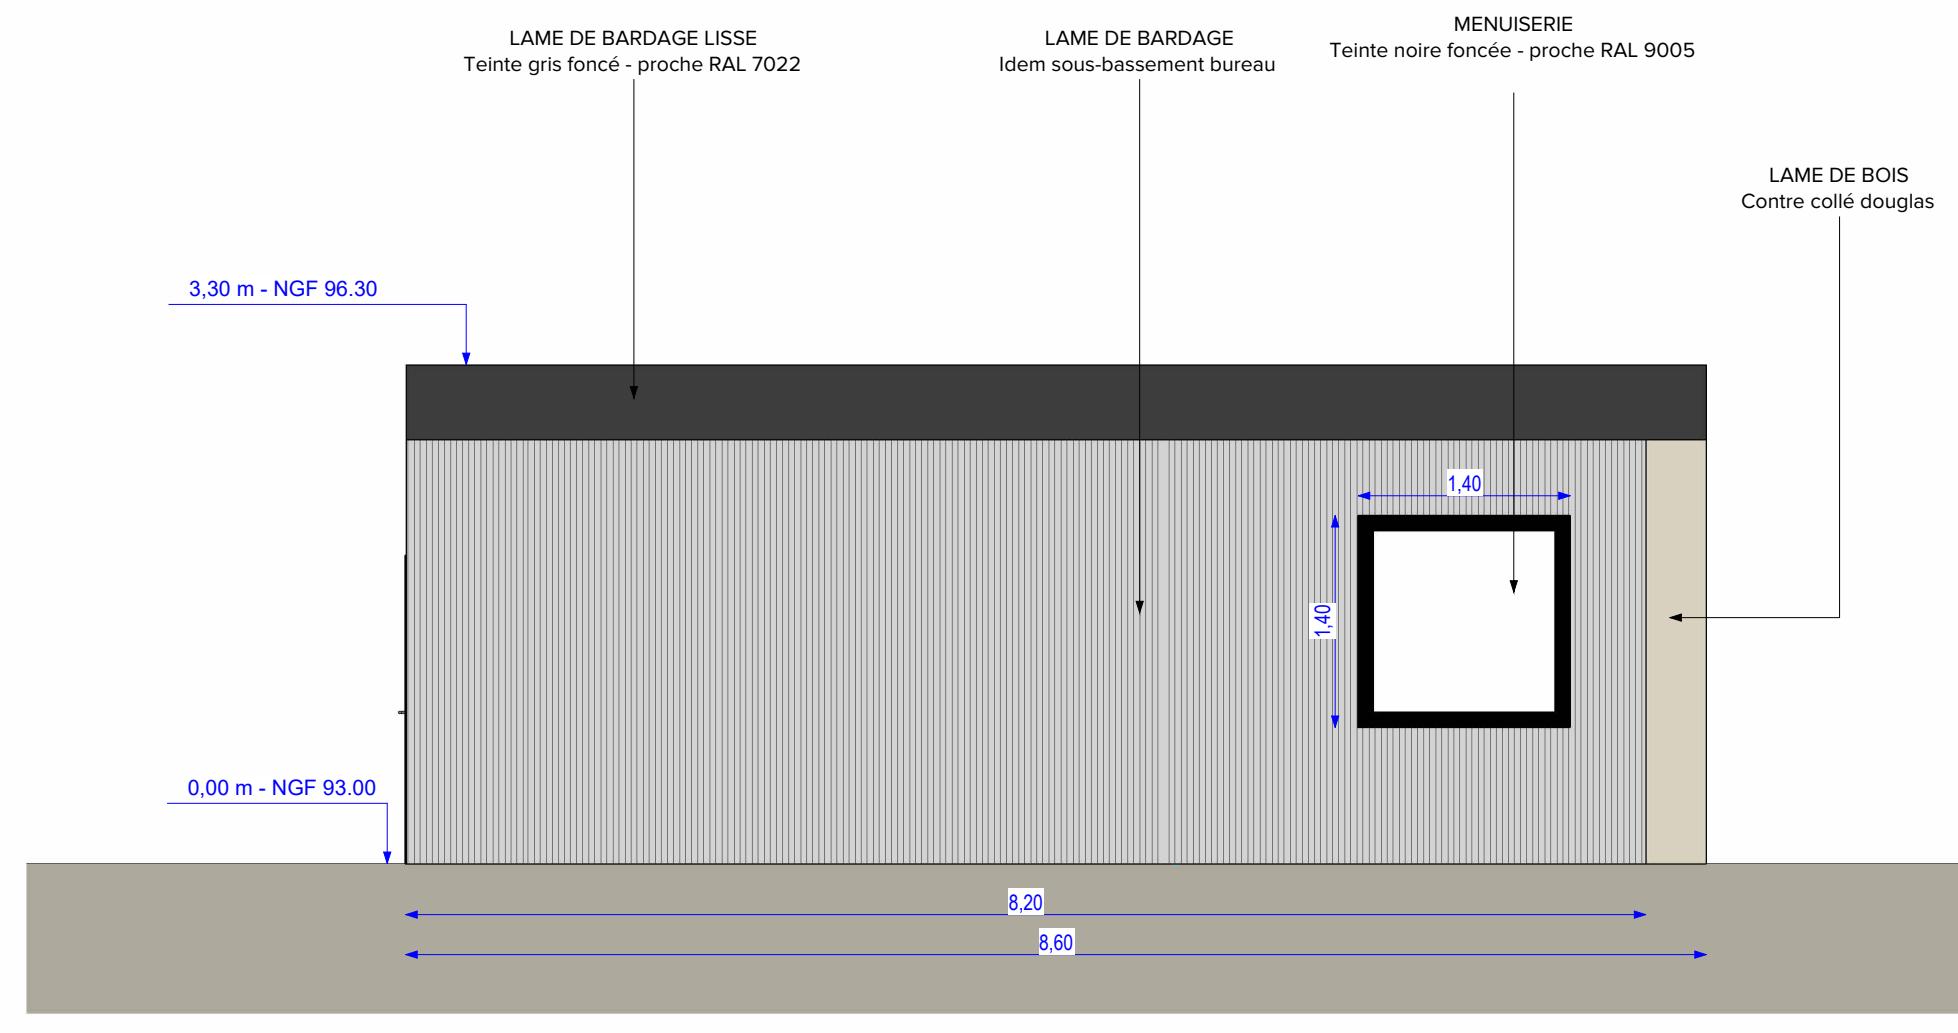


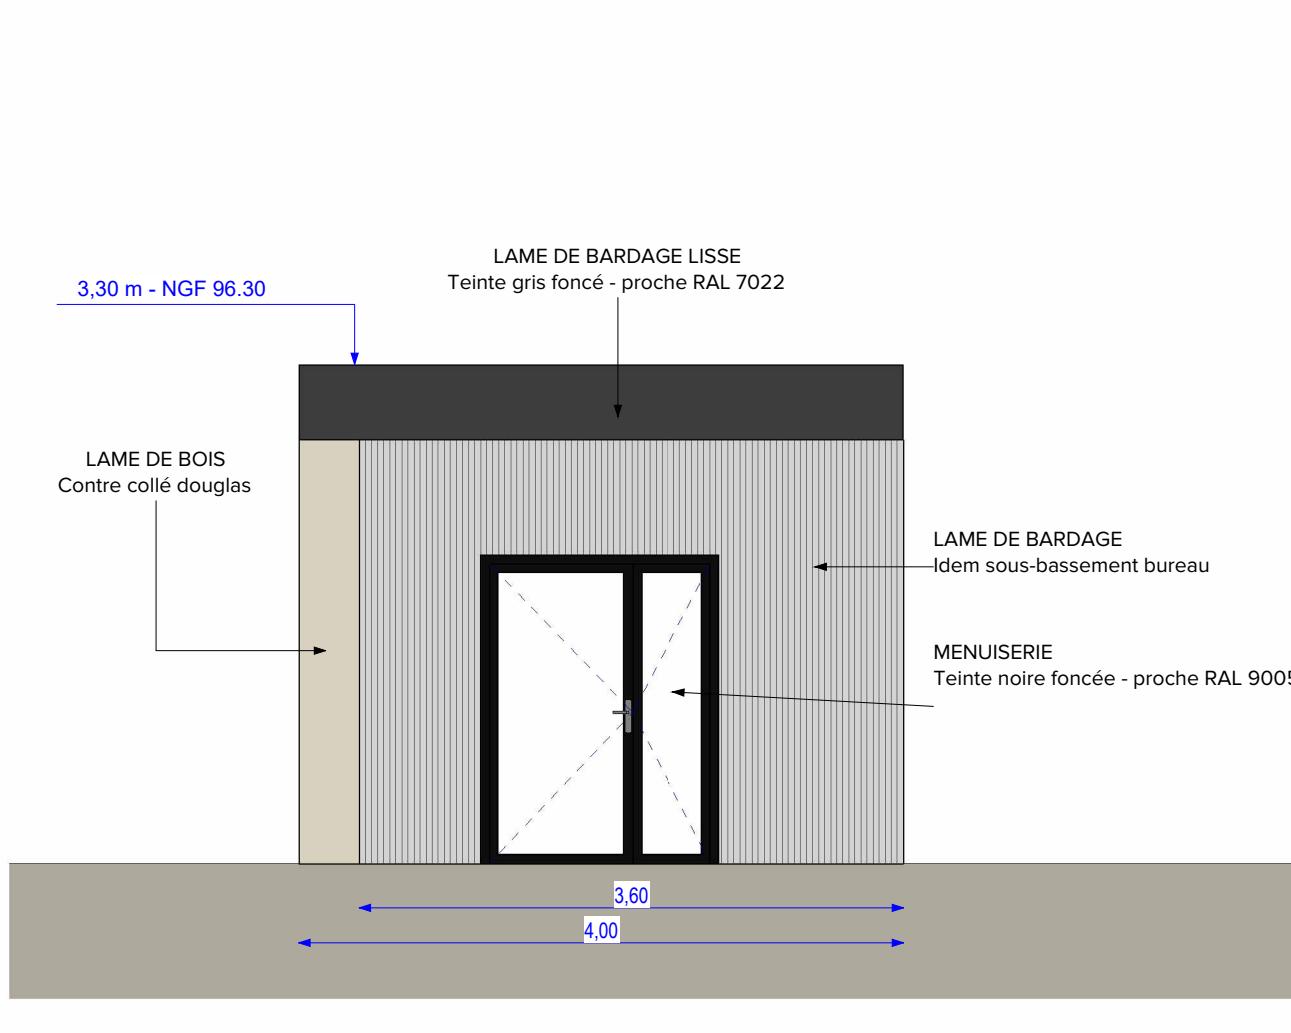


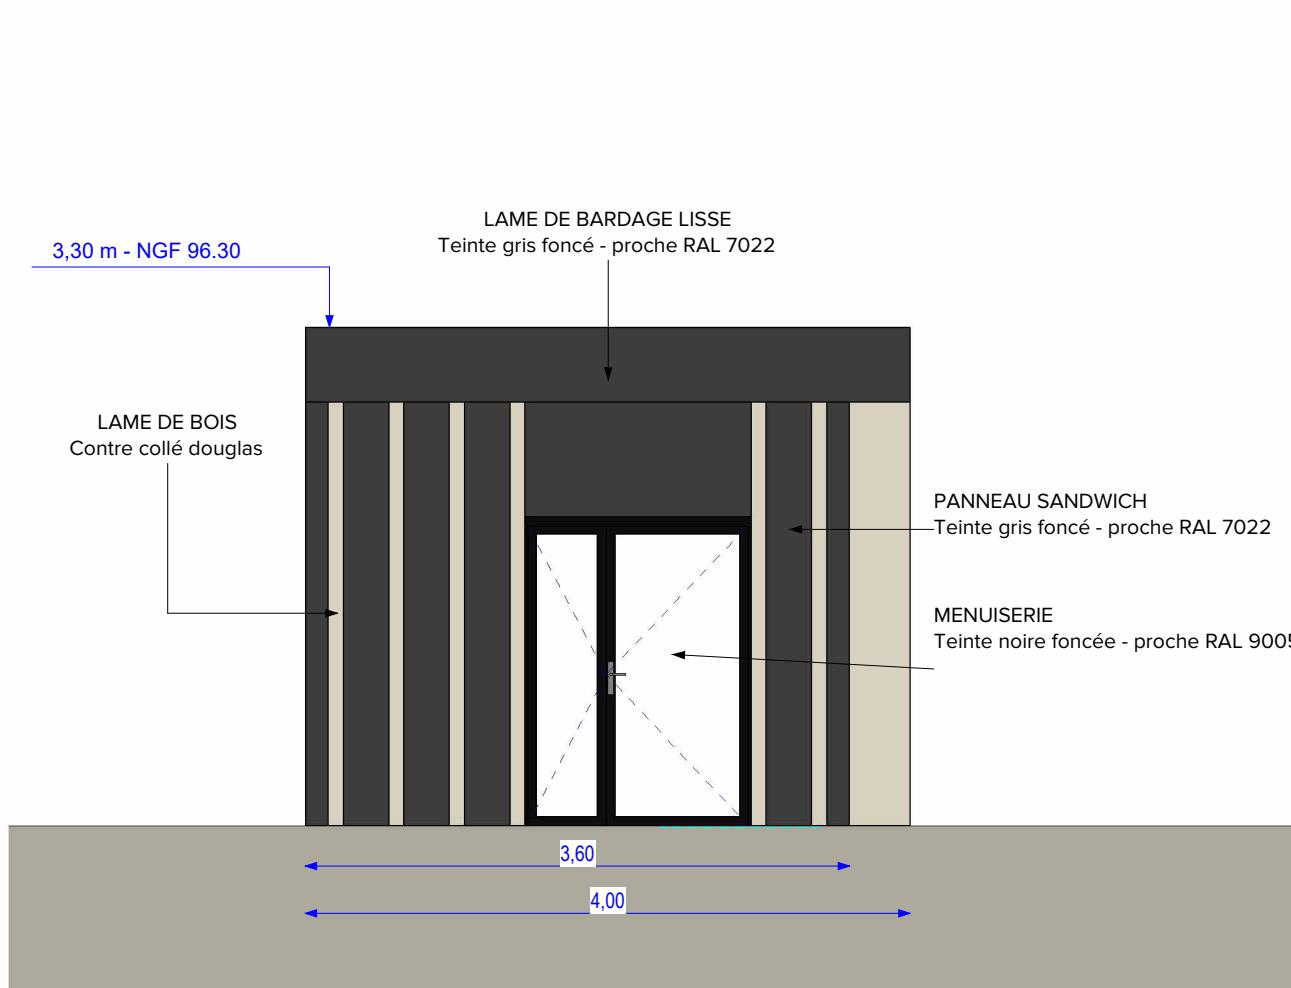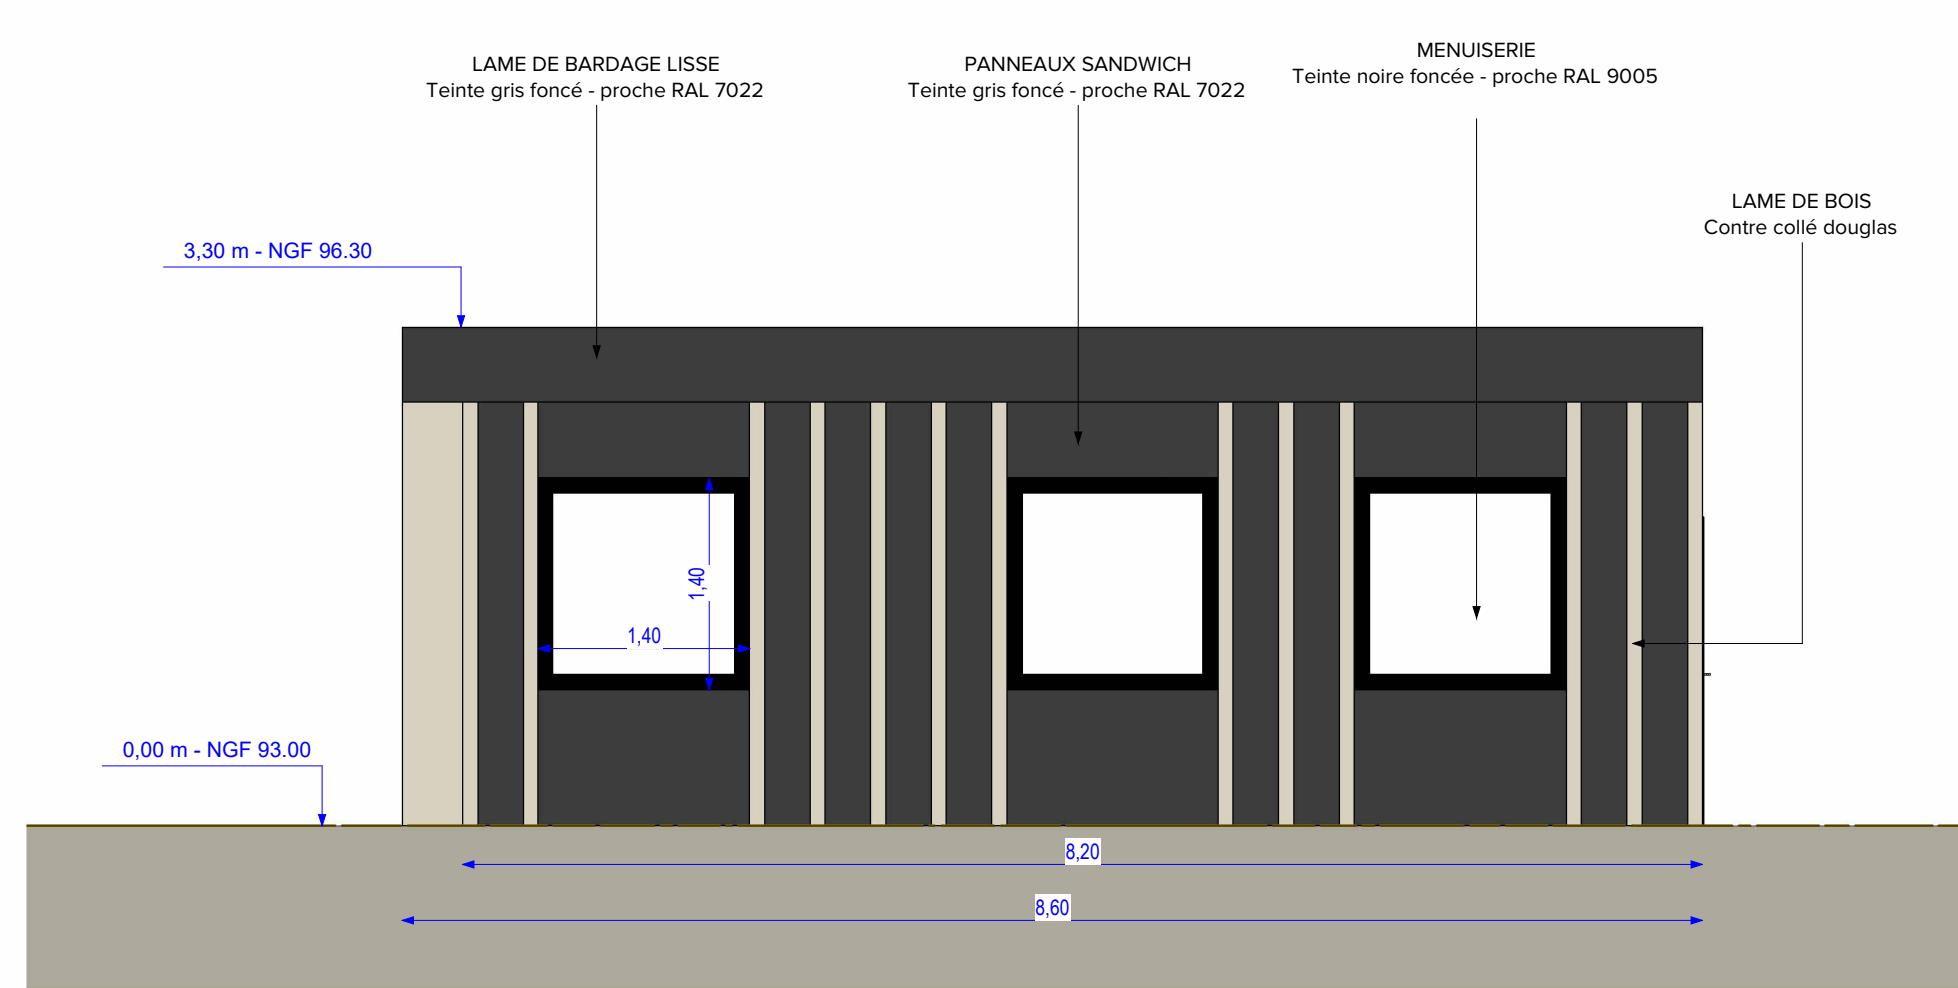

