
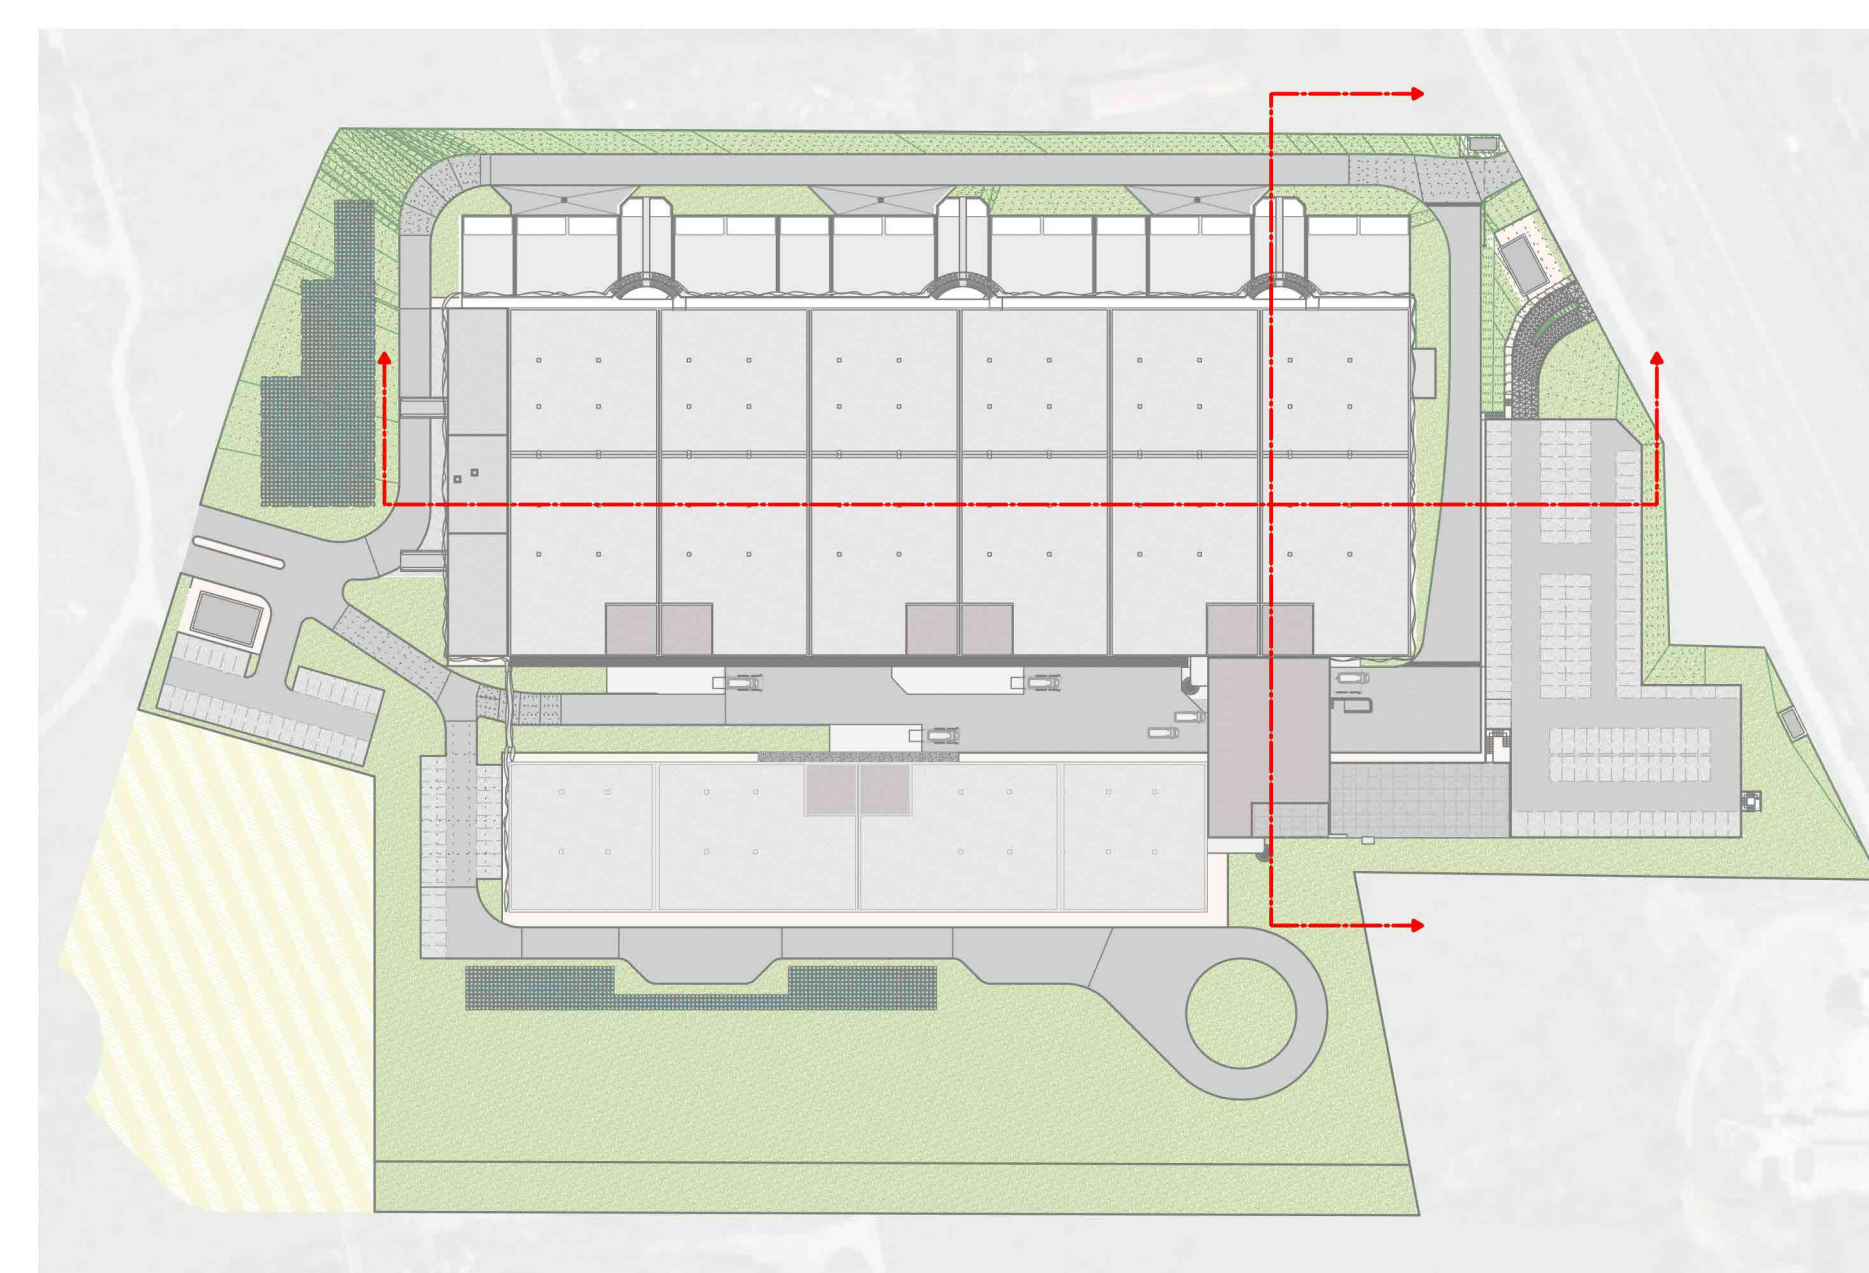
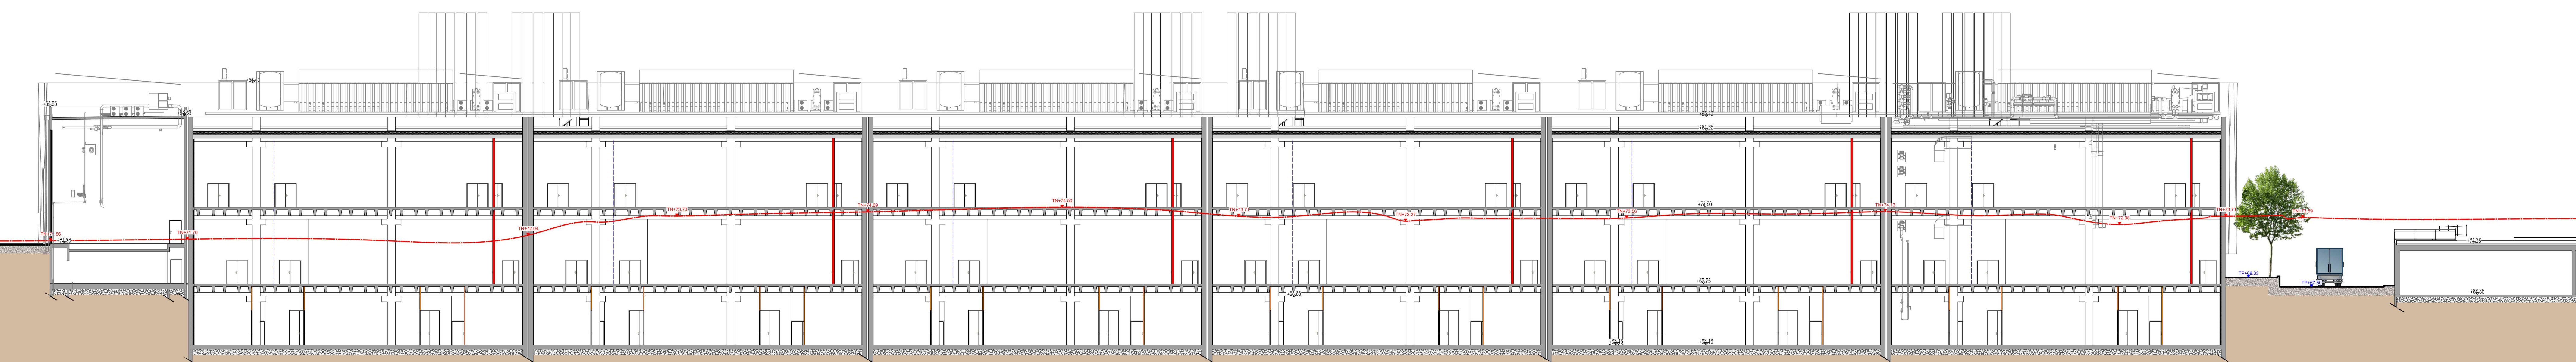
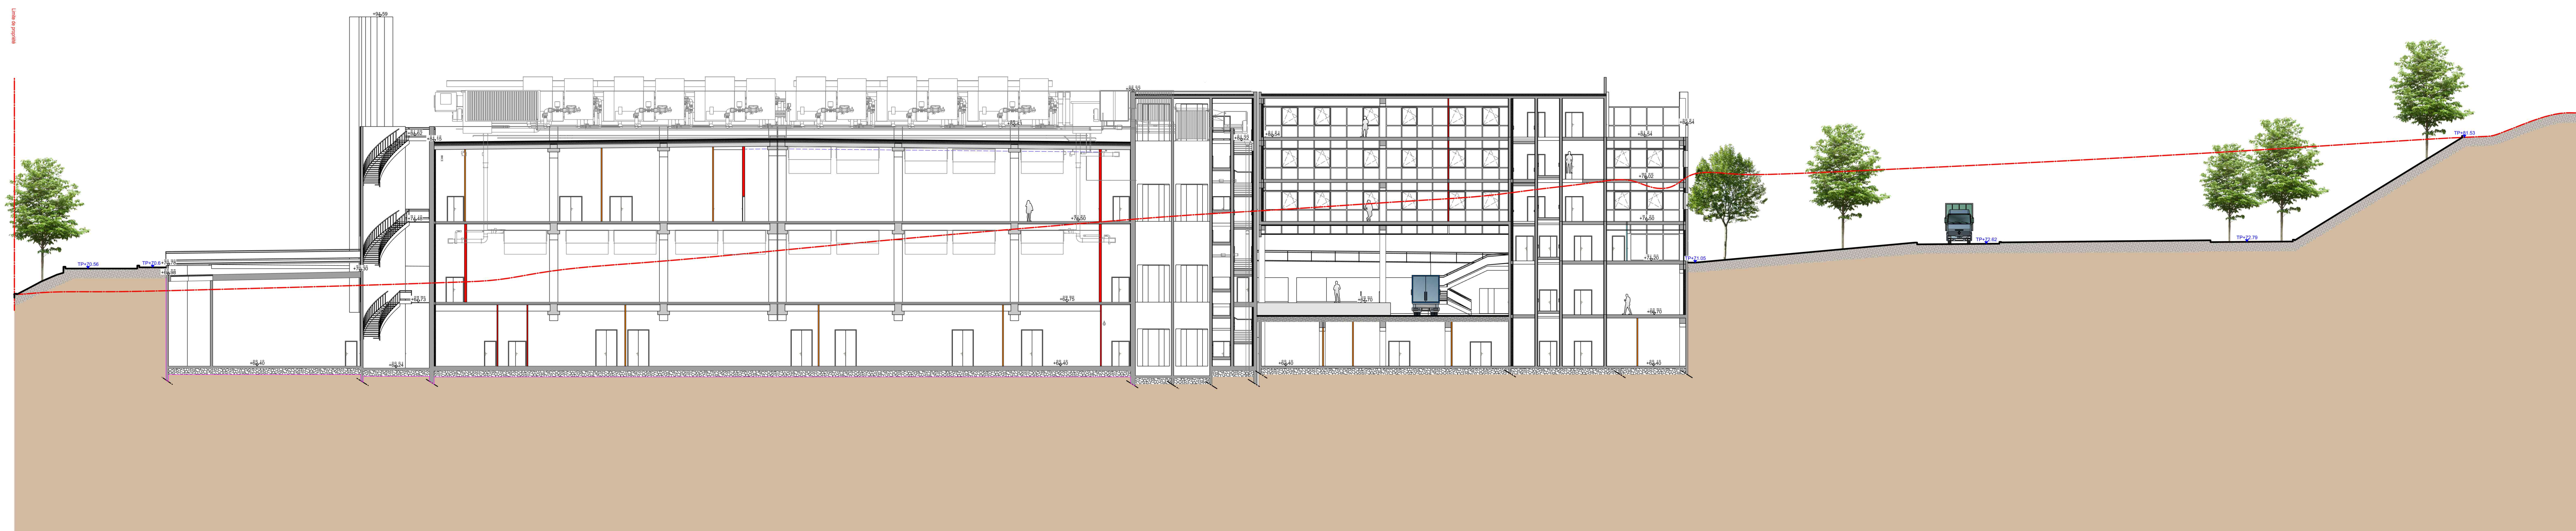


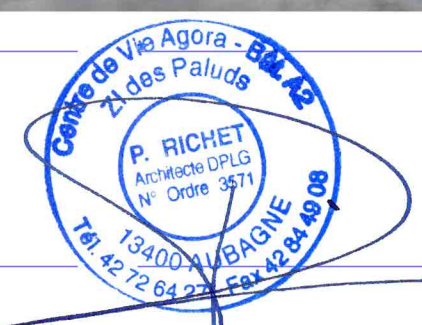

 EXPERT EN DATA CENTERS		12-PC 03b septembre 2025						
CEZANNE Permis de construire								
								
TELEHOUSE 		ADRESSE PROJET CEZANNE Allée de la broquette 13170 LES FERNES MIRABEAU						
137 Bd Voltaire 79011 MARSÉ 01.55.06.40.30								
APL DATA CENTER 106, Avenue Marie Dormoy 92120 Montrouge 01.46.94.91.00		INGENIERIE B4 BP 82117 - 42 Avenue de la Nère BD 84306 CAVALLOUX CEDEX						
ATLIER Patrick RICHT Bat. A2 Centre de vie Agora, Les jaloux 13400 ALBAIGNE 04.42.72.64.27		MastGrid 1 rue Roland MORENO BP 27429 26058 VALENCE CEDEX 9, France.						
								
Nom du document		Echelle 1:200						
Coupe transversale		Nom du document :						
PROJET	EMETTEUR	PHASE	ZONE	NIVEAU	LOT	TYPE	NUMERO	INDICE