


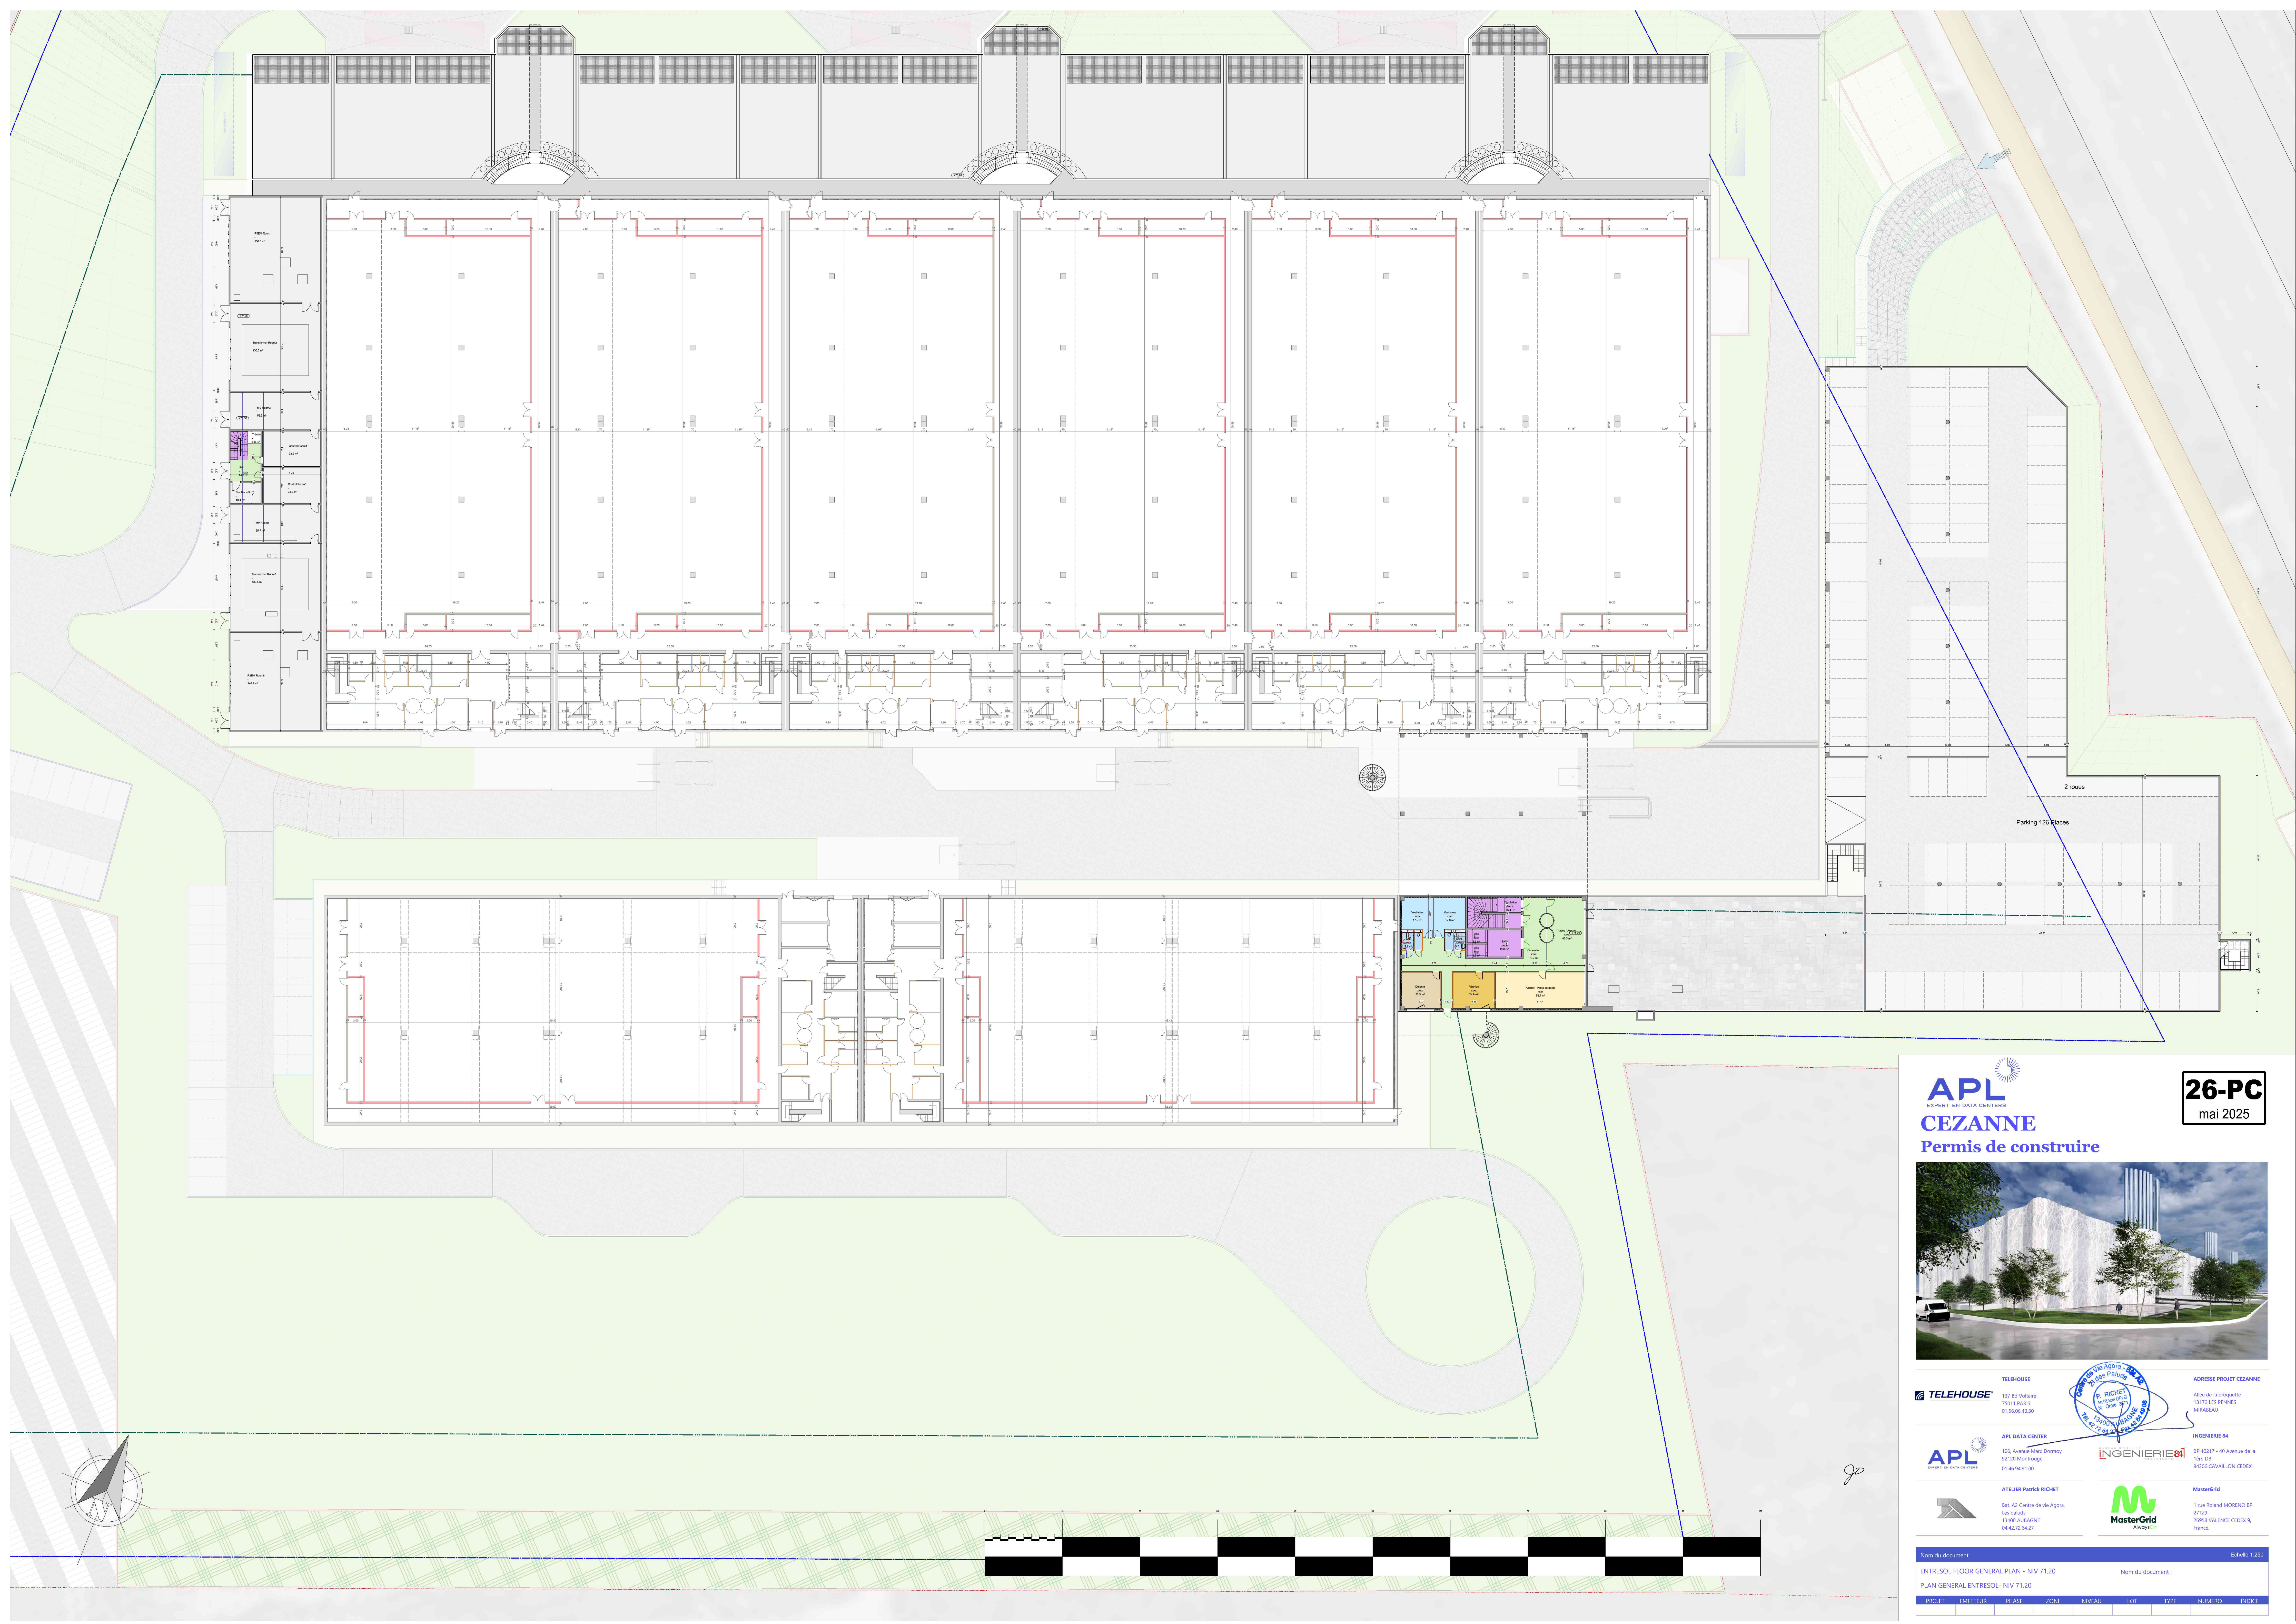

APL
EXPERT EN DATA CENTERS
CEZANNE
Permis de construire

26-PC
mai 2025



TELEHOUSE
137 Bd Voltaire
75011 PARIS
01 56 06 40 30

APL DATA CENTER
106 Avenue Max Dommy
92120 Montrouge
01 46 94 91 00

ATELIER Patrick RICHET
Bat A2 Centre de vie Agora,
Les piliers
13400 AUBAGNE
04 42 72 64 27

INGENIERIE 84
BP 40217 - 40 Avenue de la
Vieille 26
84800 CAVAILLON CEDEX

MasterGrid
1 rue Roland MORENO BP
27120
26050 VALENCE CEDEX 9,
France.

Nom du document										Echelle 1:250	
ENTRESOL FLOOR GENERAL PLAN - NIV 71.20					Nom du document :						
PLAN GENERAL ENTRESOL - NIV 71.20											
PROJET	EMETTEUR	PHASE	ZONE	NIVEAU	LOT	TYPE	NUMERO	INDICE			