


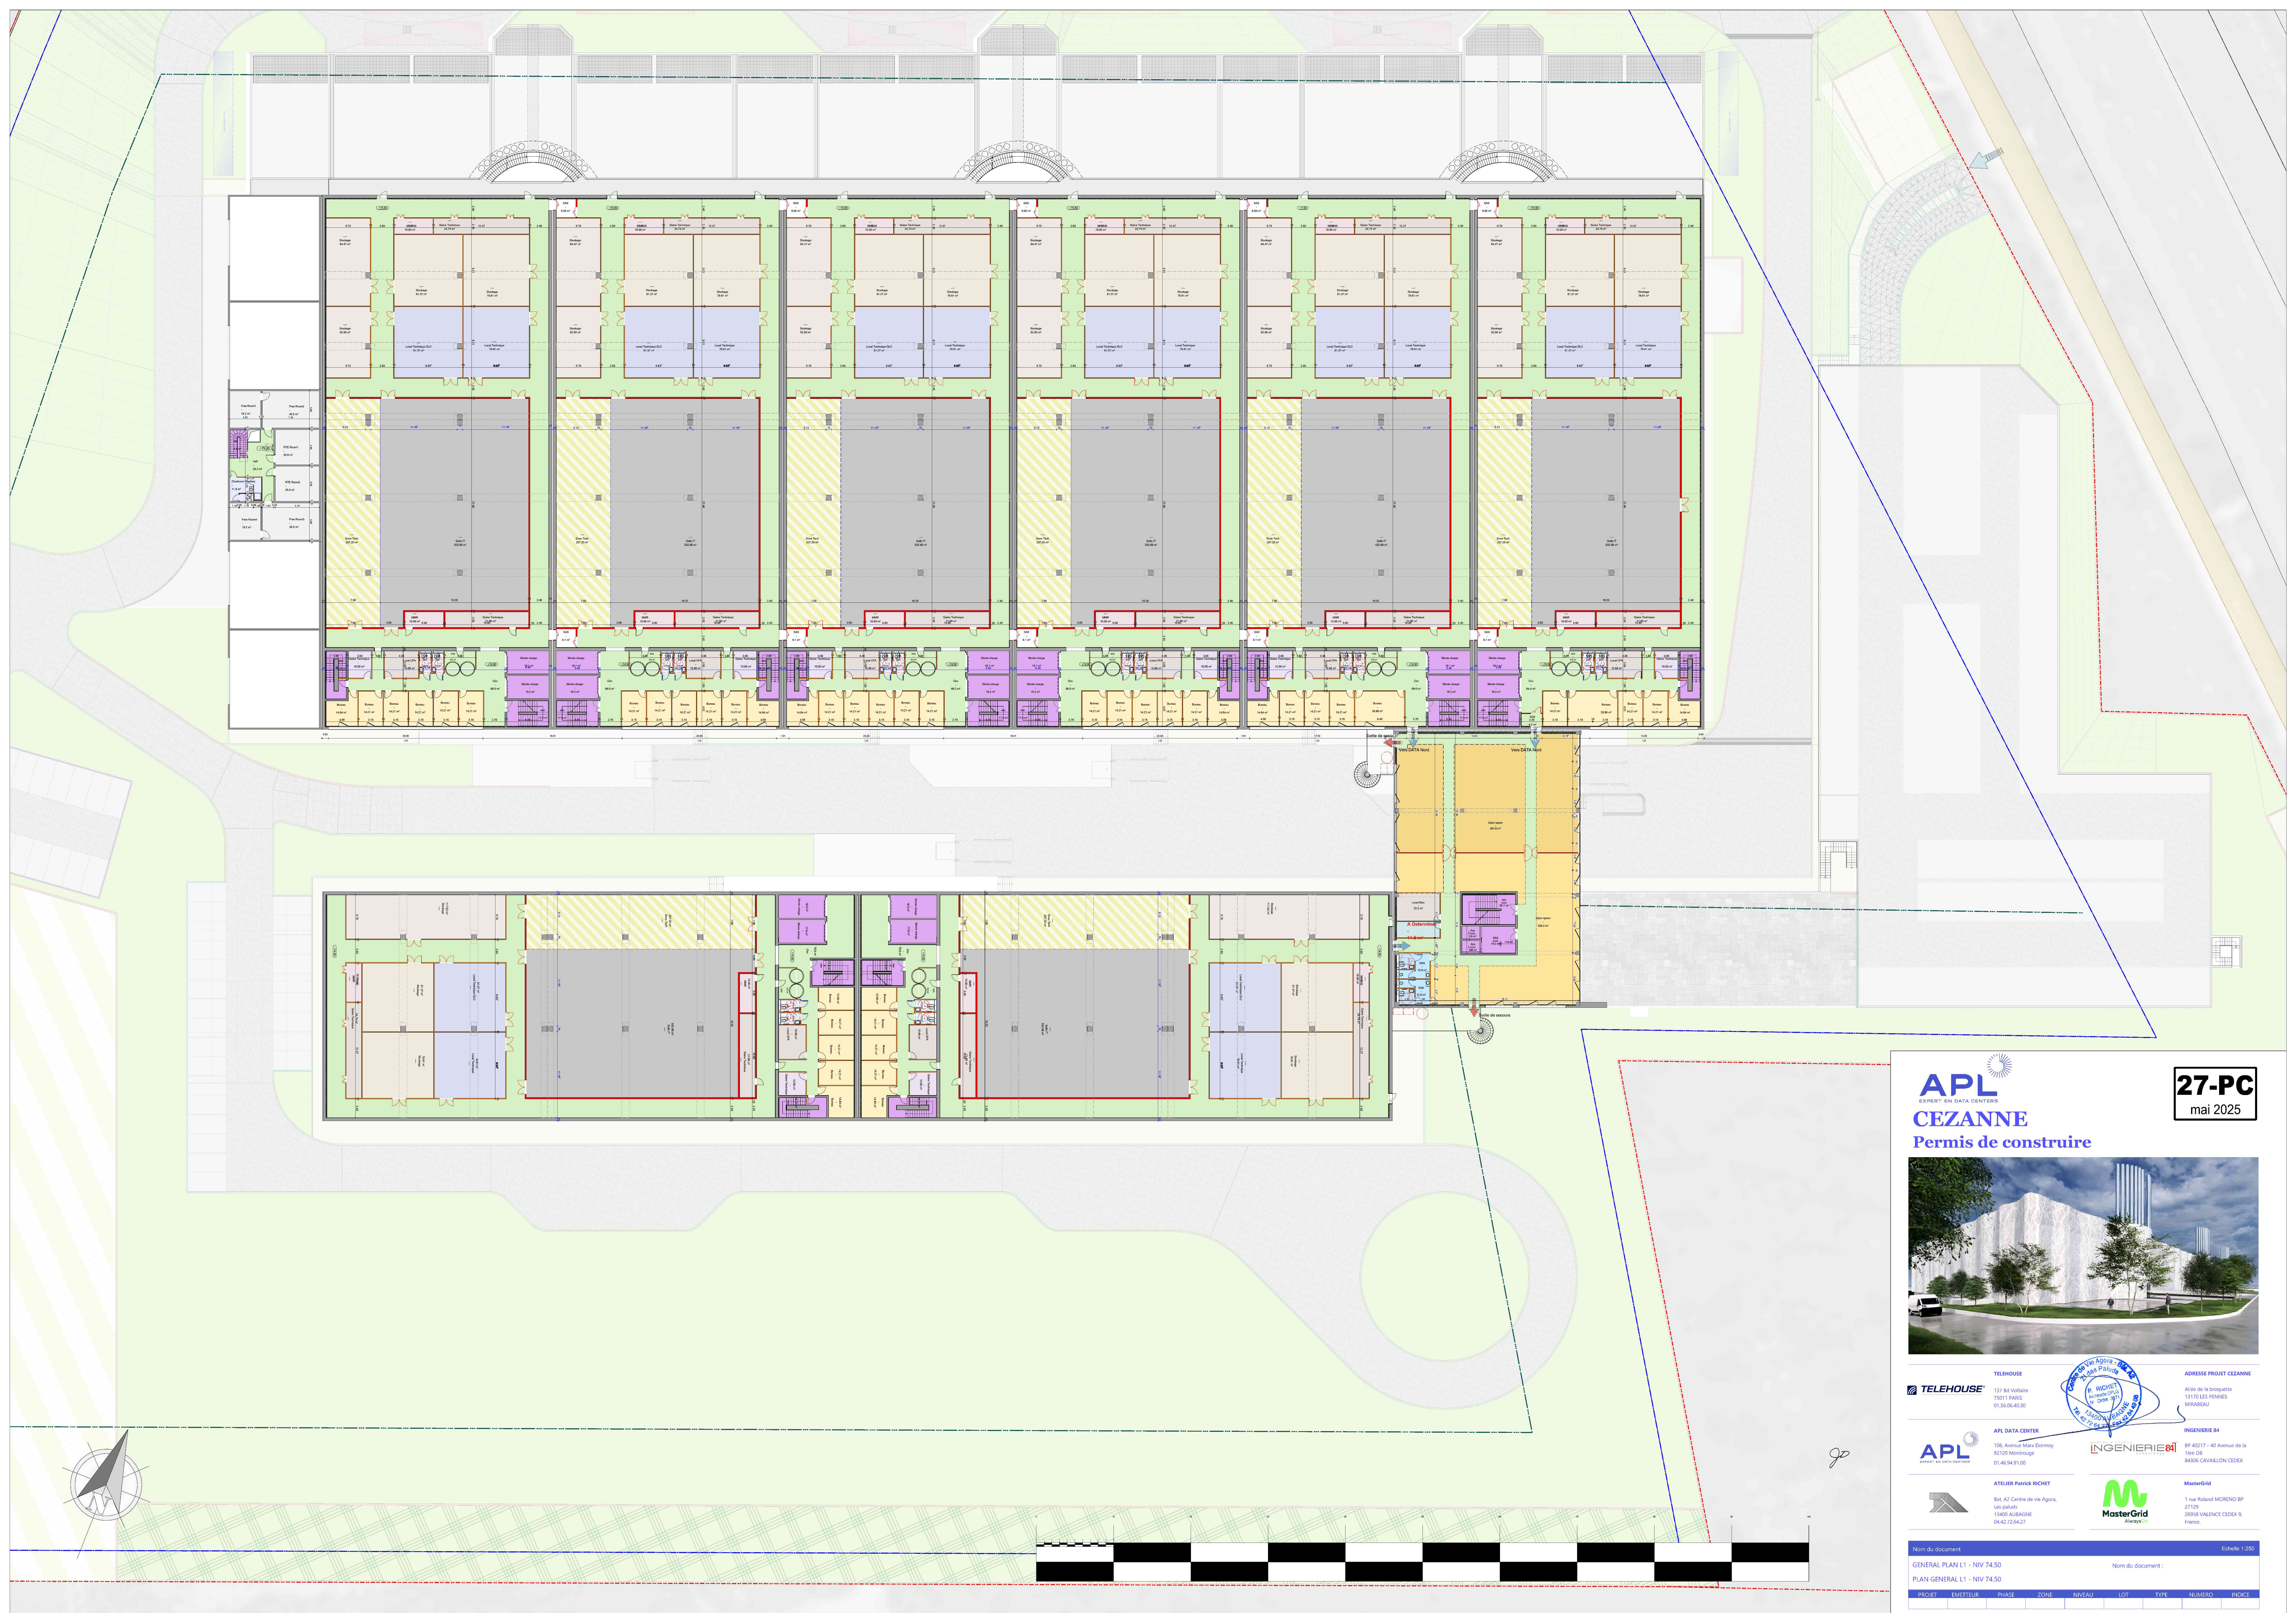

APL
EXPERT EN DATA CENTERS
CEZANNE
Permis de construire

27-PC
mai 2025



TELEHOUSE
137 Bd Voltaire
75011 PARIS
01.56.06.40.30

APL DATA CENTER
106 Avenue Max Dommy
92130 Montrouge
01.46.94.91.00

ATELIER Patrick RICHET
Bat. A2 Centre de vie Agora,
Les piliers
13450 AUBAGNE
04.42.72.64.27



ADRESSE PROJET CEZANNE
Allée de la broquette
13170 LES PENNES
MIRABEAU

INGENIERIE B4
BP 40217 - 40 Avenue de la
Vie 336
33095 VALENCE CEDEX 9,
France

MasterGrid
1 rue Roland MORENO BP
27120
33095 VALENCE CEDEX 9,
France

Nom du document										Echelle 1:250	
GENERAL PLAN L1 - NIV 74.50										Nom du document :	
PLAN GENERAL L1 - NIV 74.50											
PROJET	EMETTEUR	PHASE	ZONE	NIVEAU	LOT	TYPE	NUMERO	INDICE			