


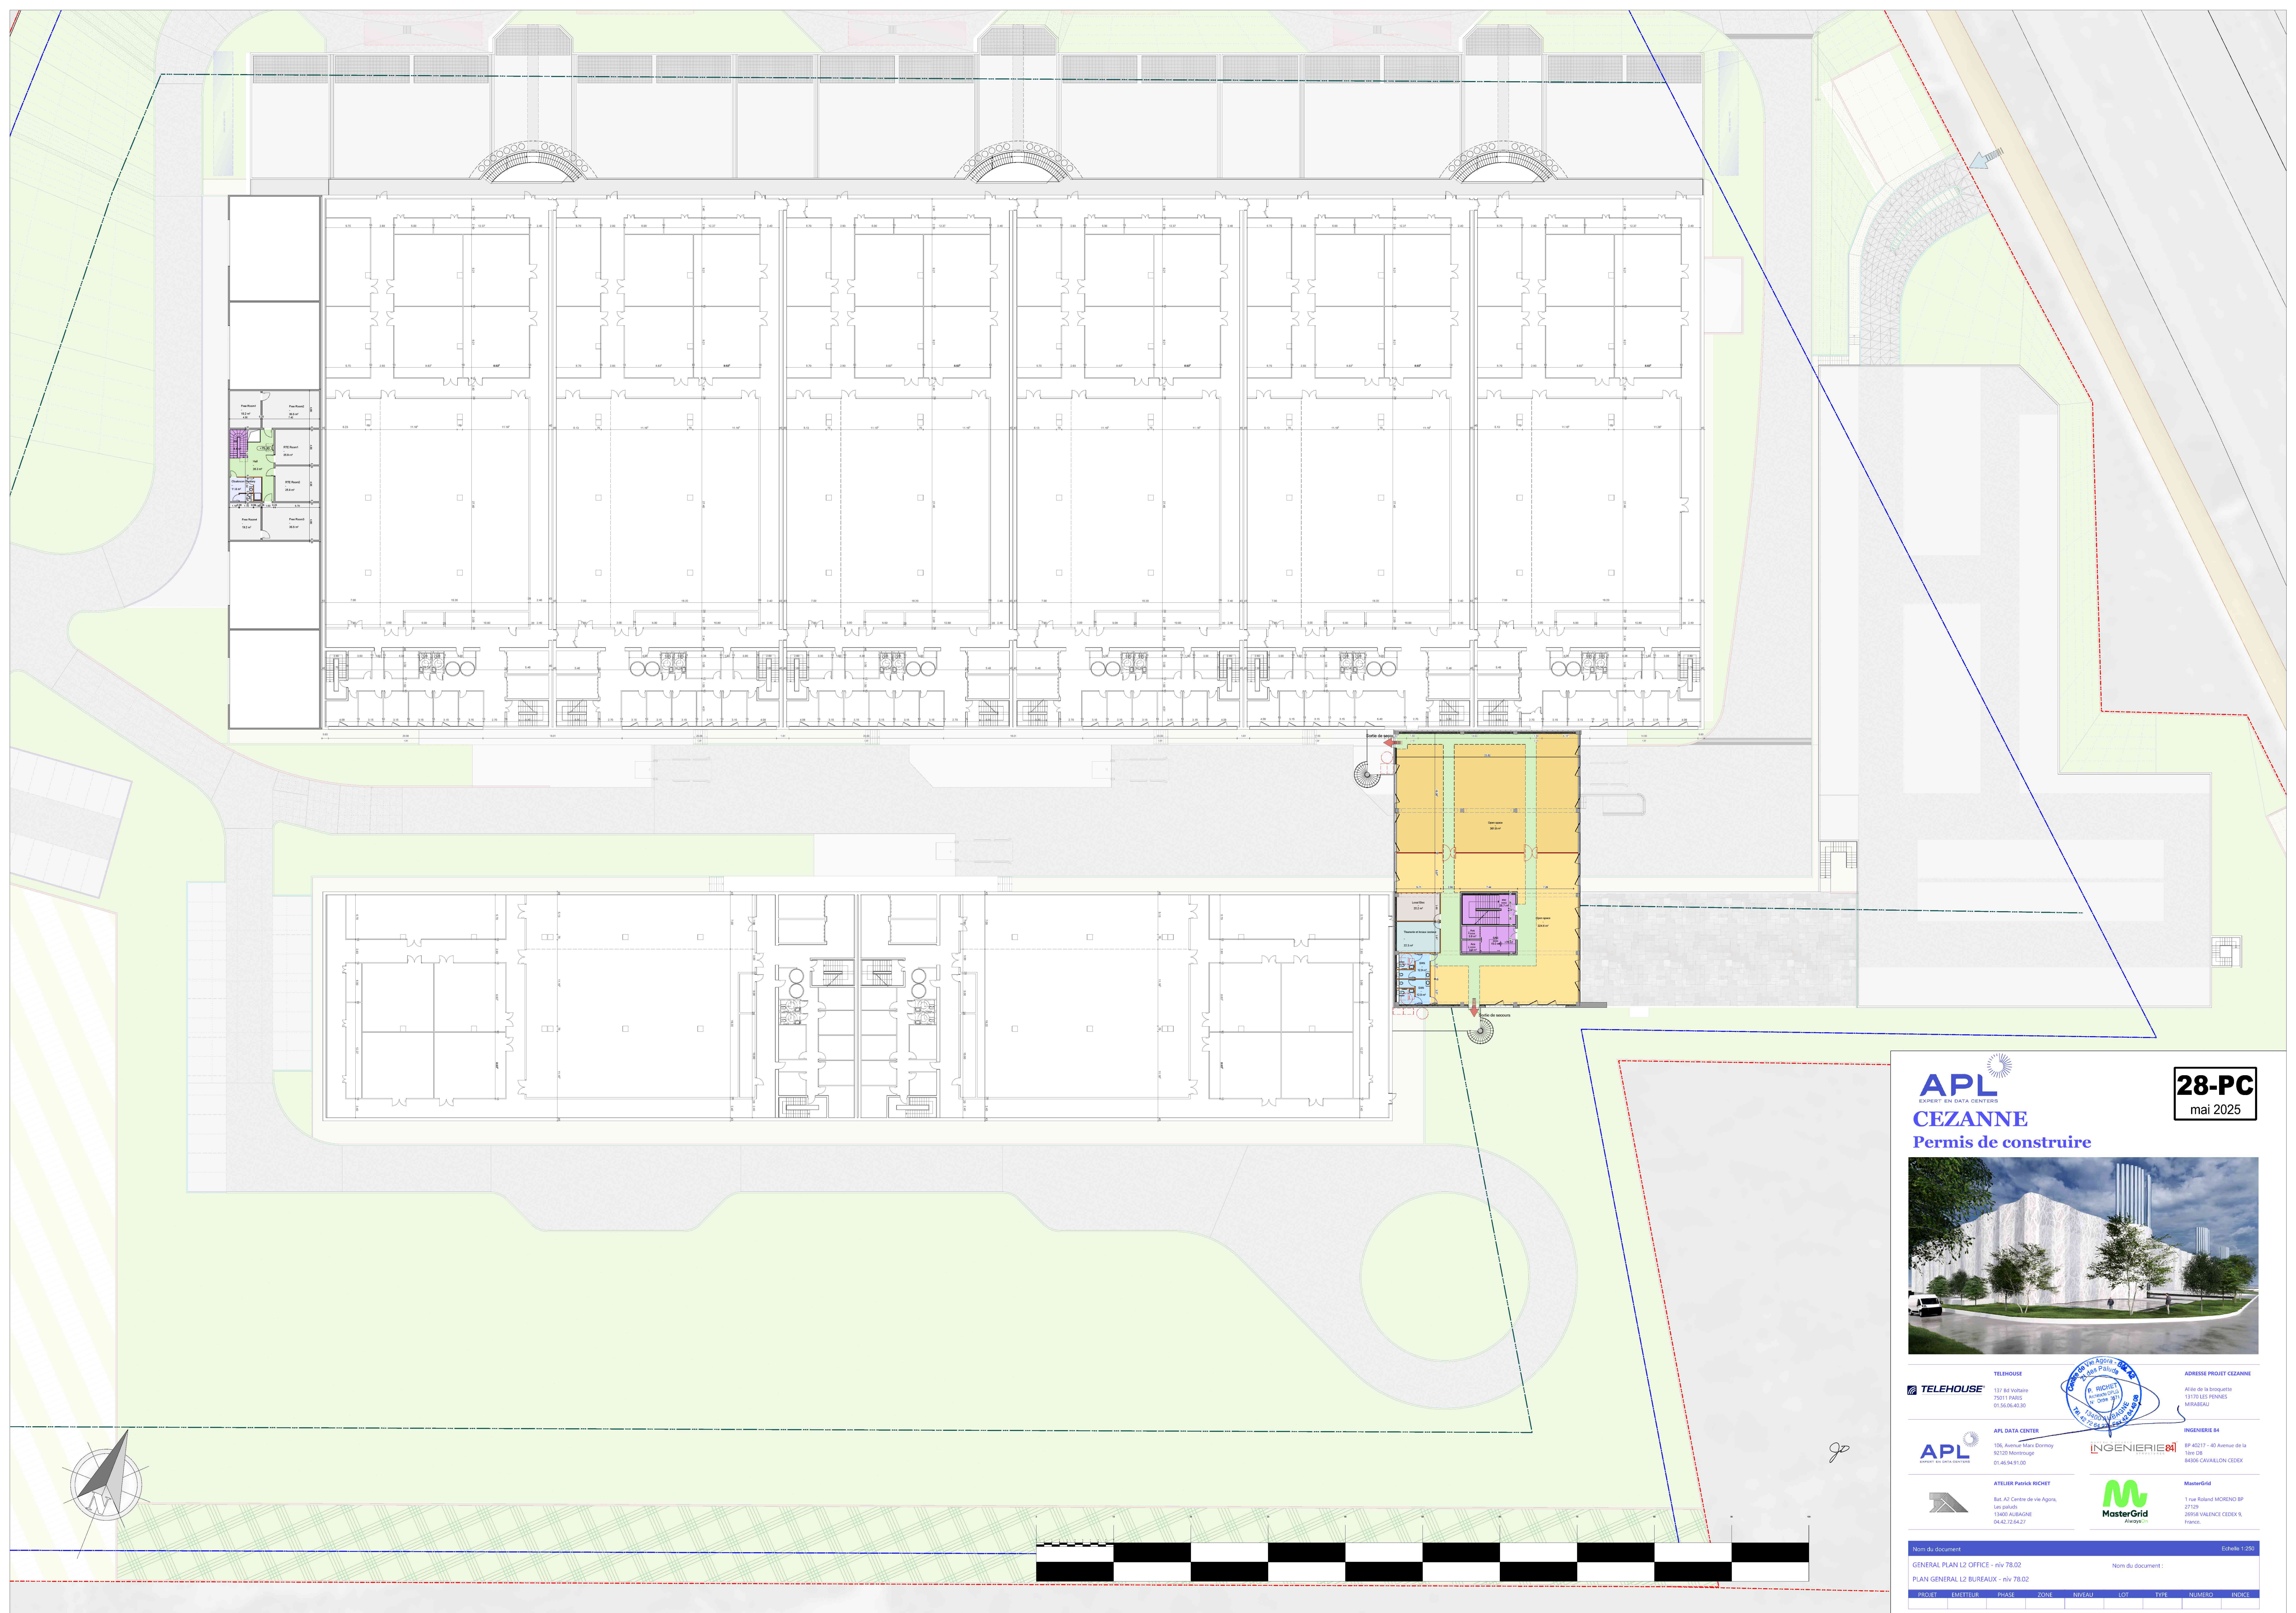

APL
EXPERT EN DATA CENTERS
CEZANNE
Permis de construire

28-PC
mai 2025



TELEHOUSE
137 Bd Voltaire
75011 PARIS
01.56.06.40.30

APL DATA CENTER
106, Avenue Max Domoy
92133 Montrouge
01.46.94.91.00

ATELIER Patrick RICHET
Bat. A2 Centre de vie Agora,
Les piliers
13400 AUBAGNE
04.42.72.64.27

P. RICHET
Architecte
14000 VERMILION
03.42.72.60.00

ADRESSE PROJET CEZANNE
Allée de la broquette
13170 LES PENNES
MIRABEAU

INGENIERIE B4
BP 40217 - 40 Avenue de la
Vieille D8
84800 CAVAILLON CEDEX

MasterGrid
1 rue Roland MORENO BP
27120
33550 VALENCE CEDEX 9,
France.

Nom du document										Echelle 1:250	
GENERAL PLAN L2 OFFICE - niv 78.02					Nom du document :						
PLAN GENERAL L2 BUREAUX - niv 78.02											
PROJET	EMETTEUR	PHASE	ZONE	NIVEAU	LOT	TYPE	NUMERO	INDICE			