


Profil n°: RG-T2_P29150

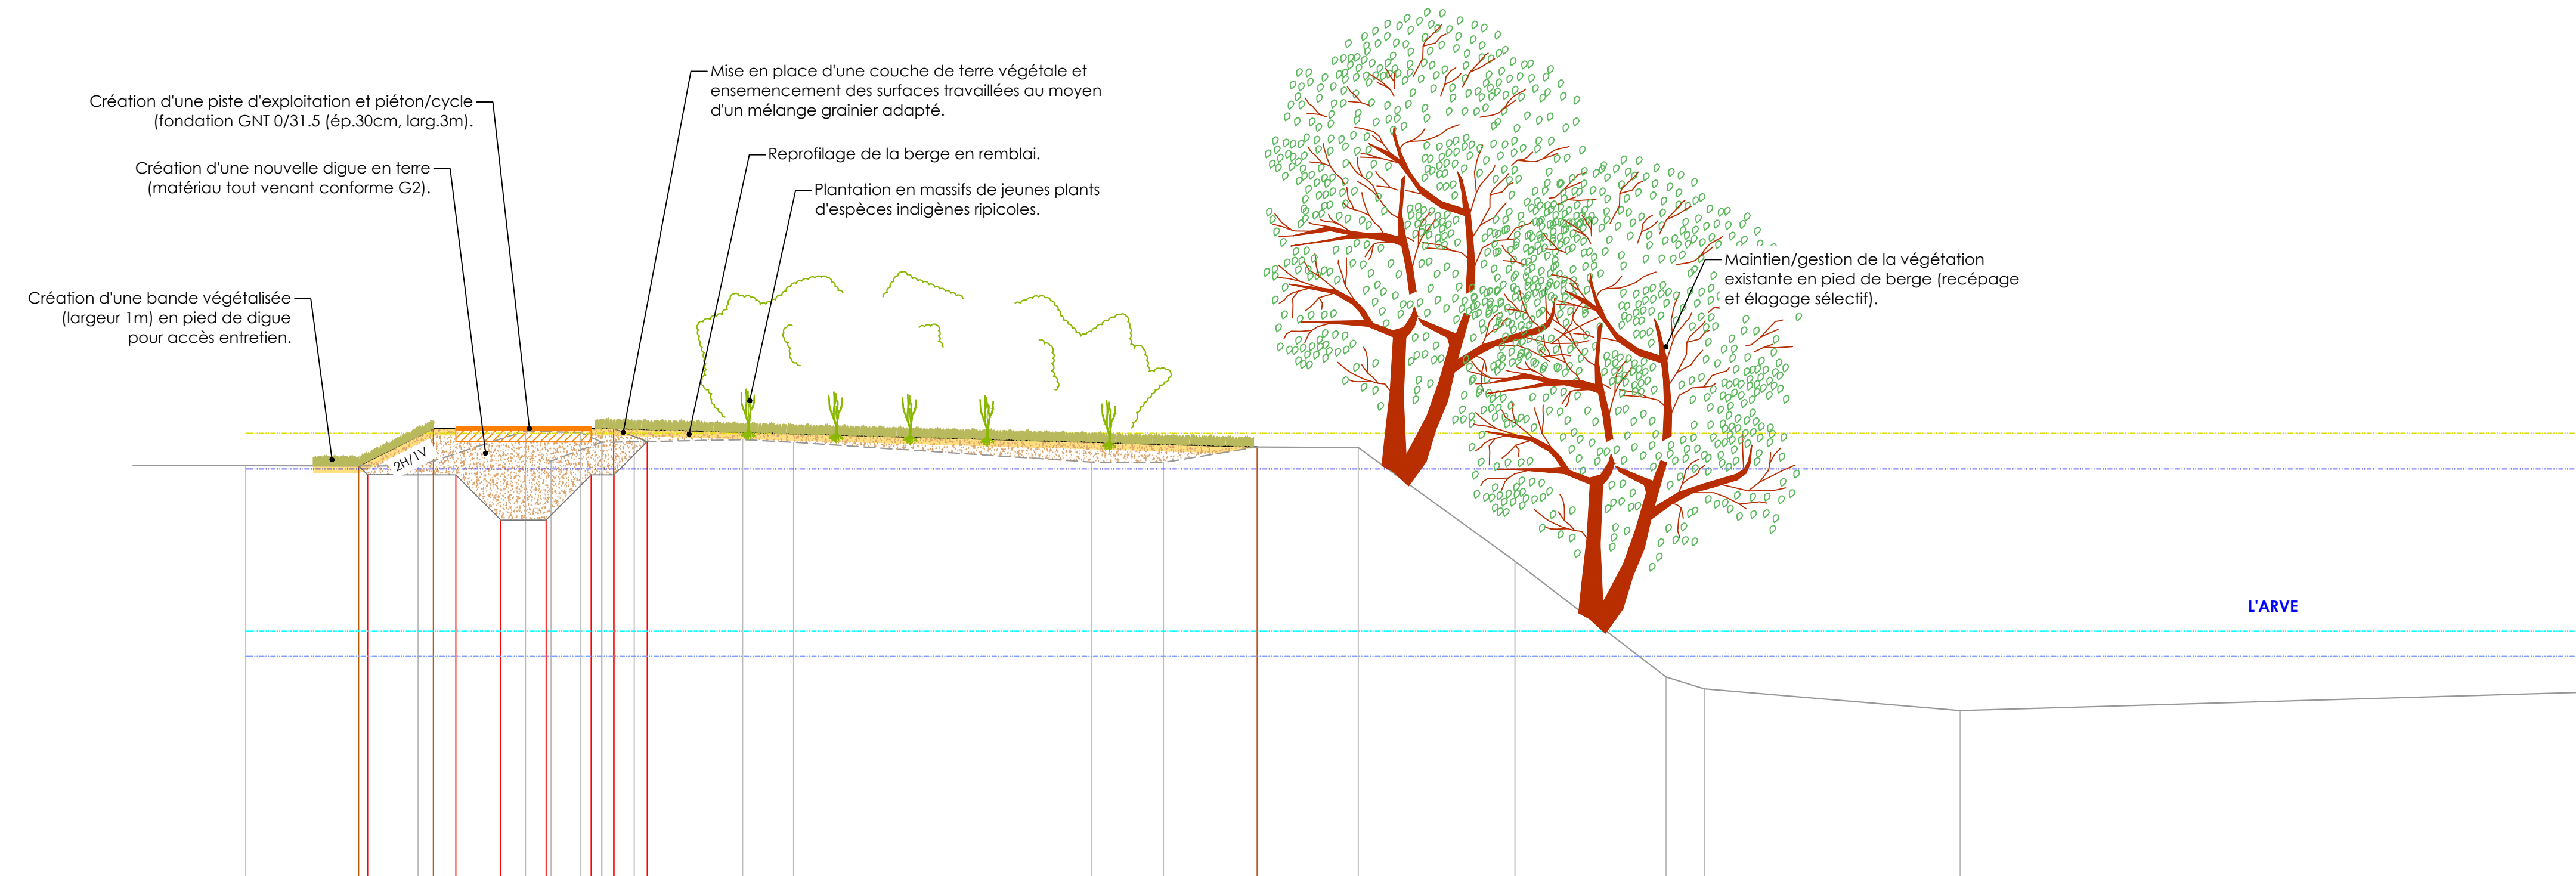


Echelle en X : 1/100
Echelle en Y : 1/100

PC : 440.00 m

TN - Altitudes		449.29		449.28		450.06		449.39		450.02		449.81		449.37		449.36		449.70		449.69		447.17		444.60		444.34		443.86		444.28		
TN - Dist		0.00		3.82		6.21		6.78		7.43		7.90		18.77		20.35		449.70		24.65		28.16		31.51		32.26		38.03		52.46		
Projet			449.28		450.11		450.08		450.11		450.11		449.70		449.70		449.70		449.70		449.70		449.70		449.70		449.70		449.70		449.70	
			1.66		4.00		14.28																									
Terrassement - Digue RG			449.28		450.08		449.08		449.08		450.11		449.70		449.70		449.70		449.70		449.70		449.70		449.70		449.70		449.70		449.70	
			2.16		1.00		1.00		1.00		0.50		0.75		13.53																	
Crête avec Revanche		445.01		449.22		450.01		449.22		450.01		449.22		450.01		449.22		450.01		449.22		450.01		449.22		450.01		449.22		450.01		
Ligne d'Eau Q100		445.62		445.06		449.22		449.22		450.01		445.62		445.06		449.22		450.01		445.62		445.06		449.22		450.01		445.62		445.06		449.22
Ligne d'Eau Module		445.62		445.06		449.22		449.22		450.01		445.62		445.06		449.22		450.01		445.62		445.06		449.22		450.01		445.62		445.06		449.22
Ligne d'Eau Moyjillet		445.62		445.06		449.22		449.22		450.01		445.62		445.06		449.22		450.01		445.62		445.06		449.22		450.01		445.62		445.06		449.22

Profil n°: RG-T1_PM29600

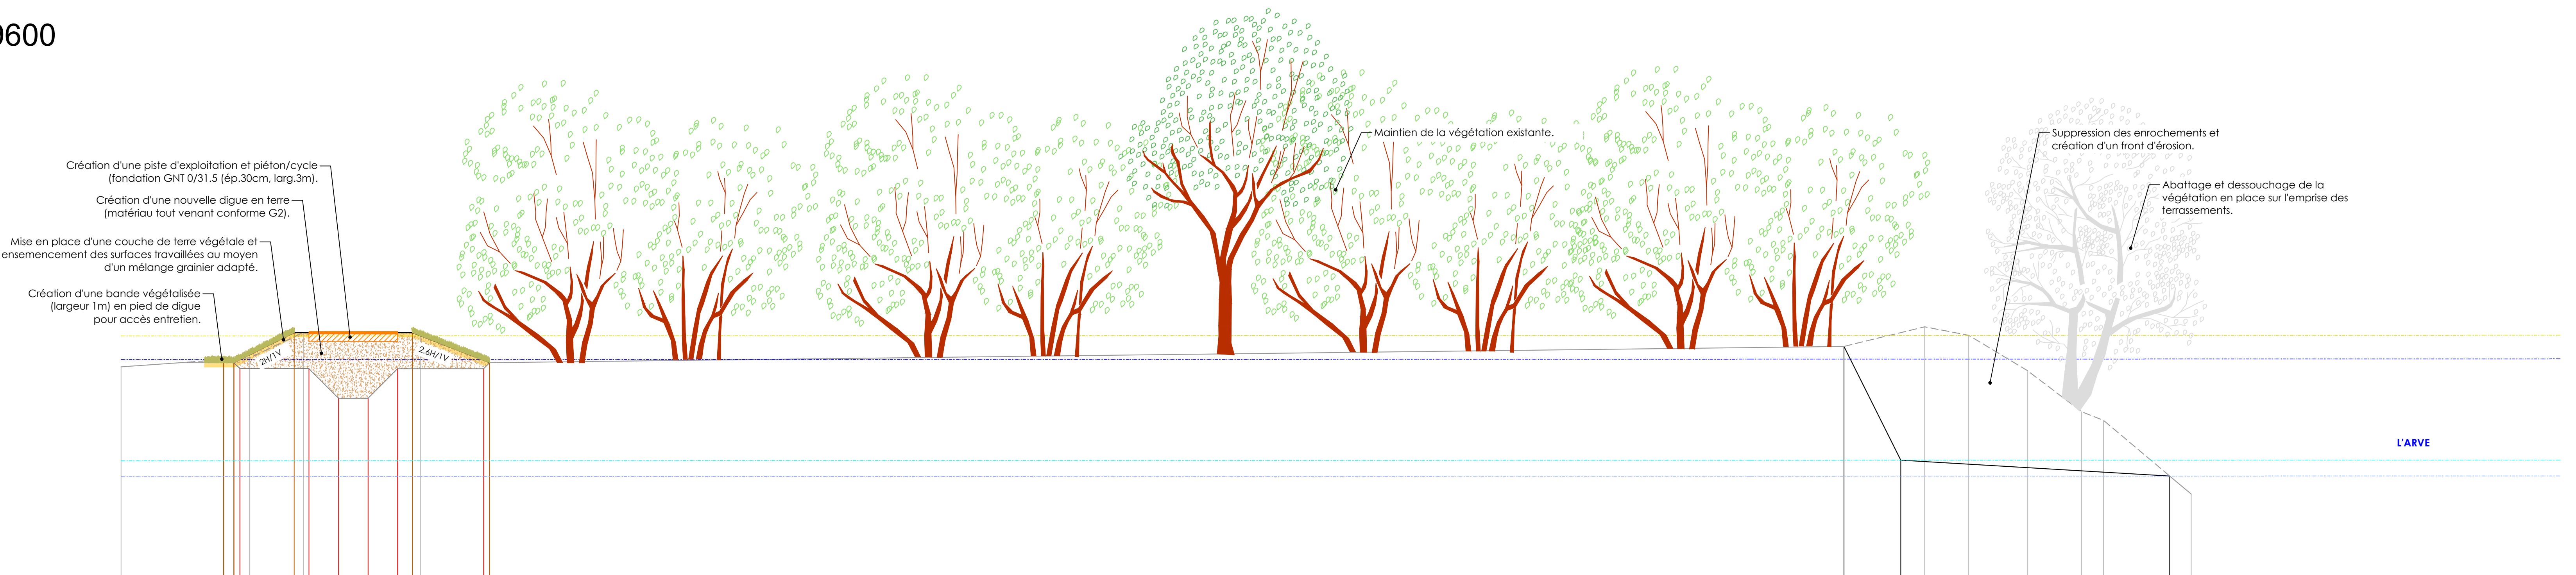

Echelle en X : 1/100
Echelle en Y : 1/100

PC : 439.00 m

TN - Altitudes		449.49		449.75		449.75		450.05		450.64		449.83		450.18		450.84		450.56		449.35		447.97		447.68		445.18		445.18		
TN - Dist		0.00		4.35		6.17		10.13		12.47		449.83		58.31		61.04		62.53		64.53		66.35		67.10		70.05		70.05		
Projet			449.73		450.05		450.64		449.83		449.83		449.83		450.18		450.18		450.56		449.75		449.75		449.75		449.75		449.75	
			2.39		4.00		2.61																							
Terrassement - Digue RG			449.73		449.43		449.43		448.43		449.43		449.83		449.83		449.83		449.83		449.83		449.83		449.83		449.83		449.83	
			0.55		2.34		1.00		1.00		1.00		3.11																	
Terrassement - RG																														
Crête avec Revanche		446.53		449.73		450.54		449.73		450.54		446.53		446.53		449.75		450.56		446.53		449.75		450.56		446.53		449.75		450.56
Ligne d'Eau Q100		446.31		445.71		449.74		450.54		446.31		445.71		446.31		445.71		449.75		446.31		445.71		449.75		450.56		446.31		445.71
Ligne d'Eau Module		446.31		445.71		449.74		450.54		446.31		445.71		446.31		445.71		449.75		446.31		445.71		449.75		450.56		446.31		445.71
Ligne d'Eau Moyjillet		446.31		445.71		449.74		450.54		446.31		445.71		446.31		445.71		449.75		446.31		445.71		449.75		450.56		446.31		445.71